


SHELTECH KN VILLA



SHELTECH KN VILLA

PROJECT BRIEF

Project Name:	SHELTECH KN VILLA
Project Address:	House- 264/ 5, ROAD - 8A, WEST DHANMONDI, DHAKA.
Type:	(G+06) 07 Storied Residential Building
Land Area:	4.46 Katha.
Road:	11'-10" (North) & 11'-10" (West) Existing
Total no. of units:	06 Nos.
No. of parking:	06 Nos.
Unit type:	Type A: 1500 SFT,
Unit Per Level:	01 Nos.
No. of lift :	01 Nos.
No. of staircase :	01 Nos.

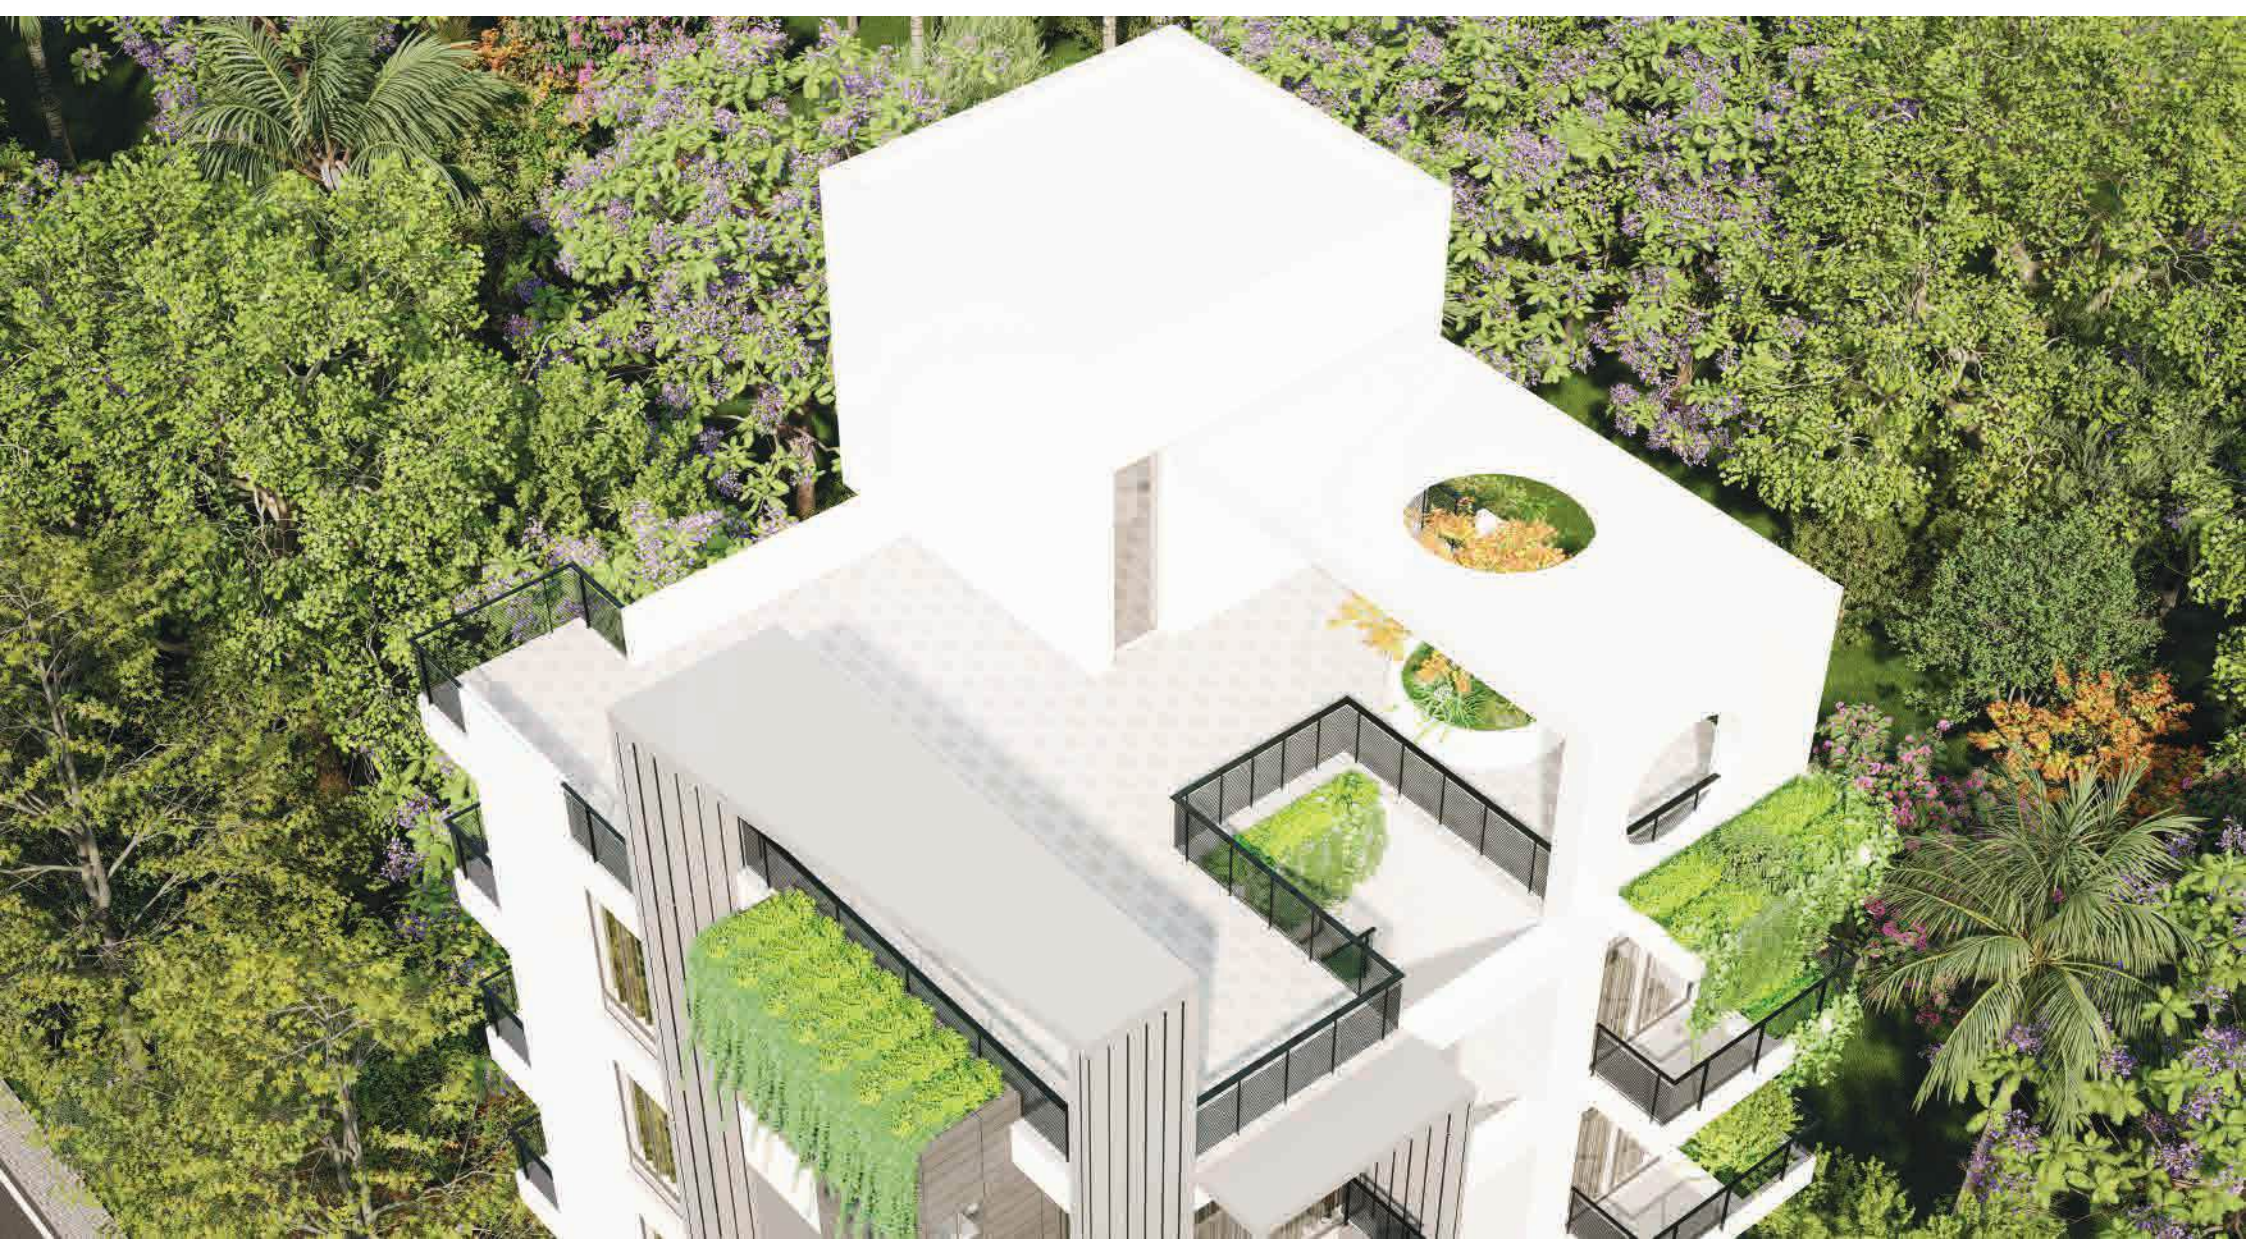

[illegible]

THIS IS A COMPUTER PRODUCED DRAWING
DO NOT AMEND BY HAND

**(G+6) 07 STORED
RESIDENTIAL BUILDING**

DEVELOPER

শেলটেক  **SHELTECH** *Since 1988*

SHELTECH TOWER - 60, Sheikh Russel Square (New)
5, Lake Circus, Kalamagan (Old), West Panchmari,
Dhaka - 1205, Bangladesh. E - mail : info@sheeltech-bd.com
Web : www.sheeltech-bd.com Fax: 8802-914143322 Tel: 02141433334 6 Dhaka

SHELTECH K.N VILLA
PLOT -264 / 5, ROAD-8/A (NEW),
WEST DHANMONDI, DHAKA.

: NAHEED FARZANA
UMME HABIBA

STRUCTURAL ENGR:

PLUMBING ENGR.

ELECTRICAL ENGR. :

LE :

PLAN : GROUND LEVEL

DRAWN BY : SAHIDA PARVIN


DATE : 17.07.2024

CAD FILE :

SCALE :

SHEET NO. : A-01

NORTH SIGN

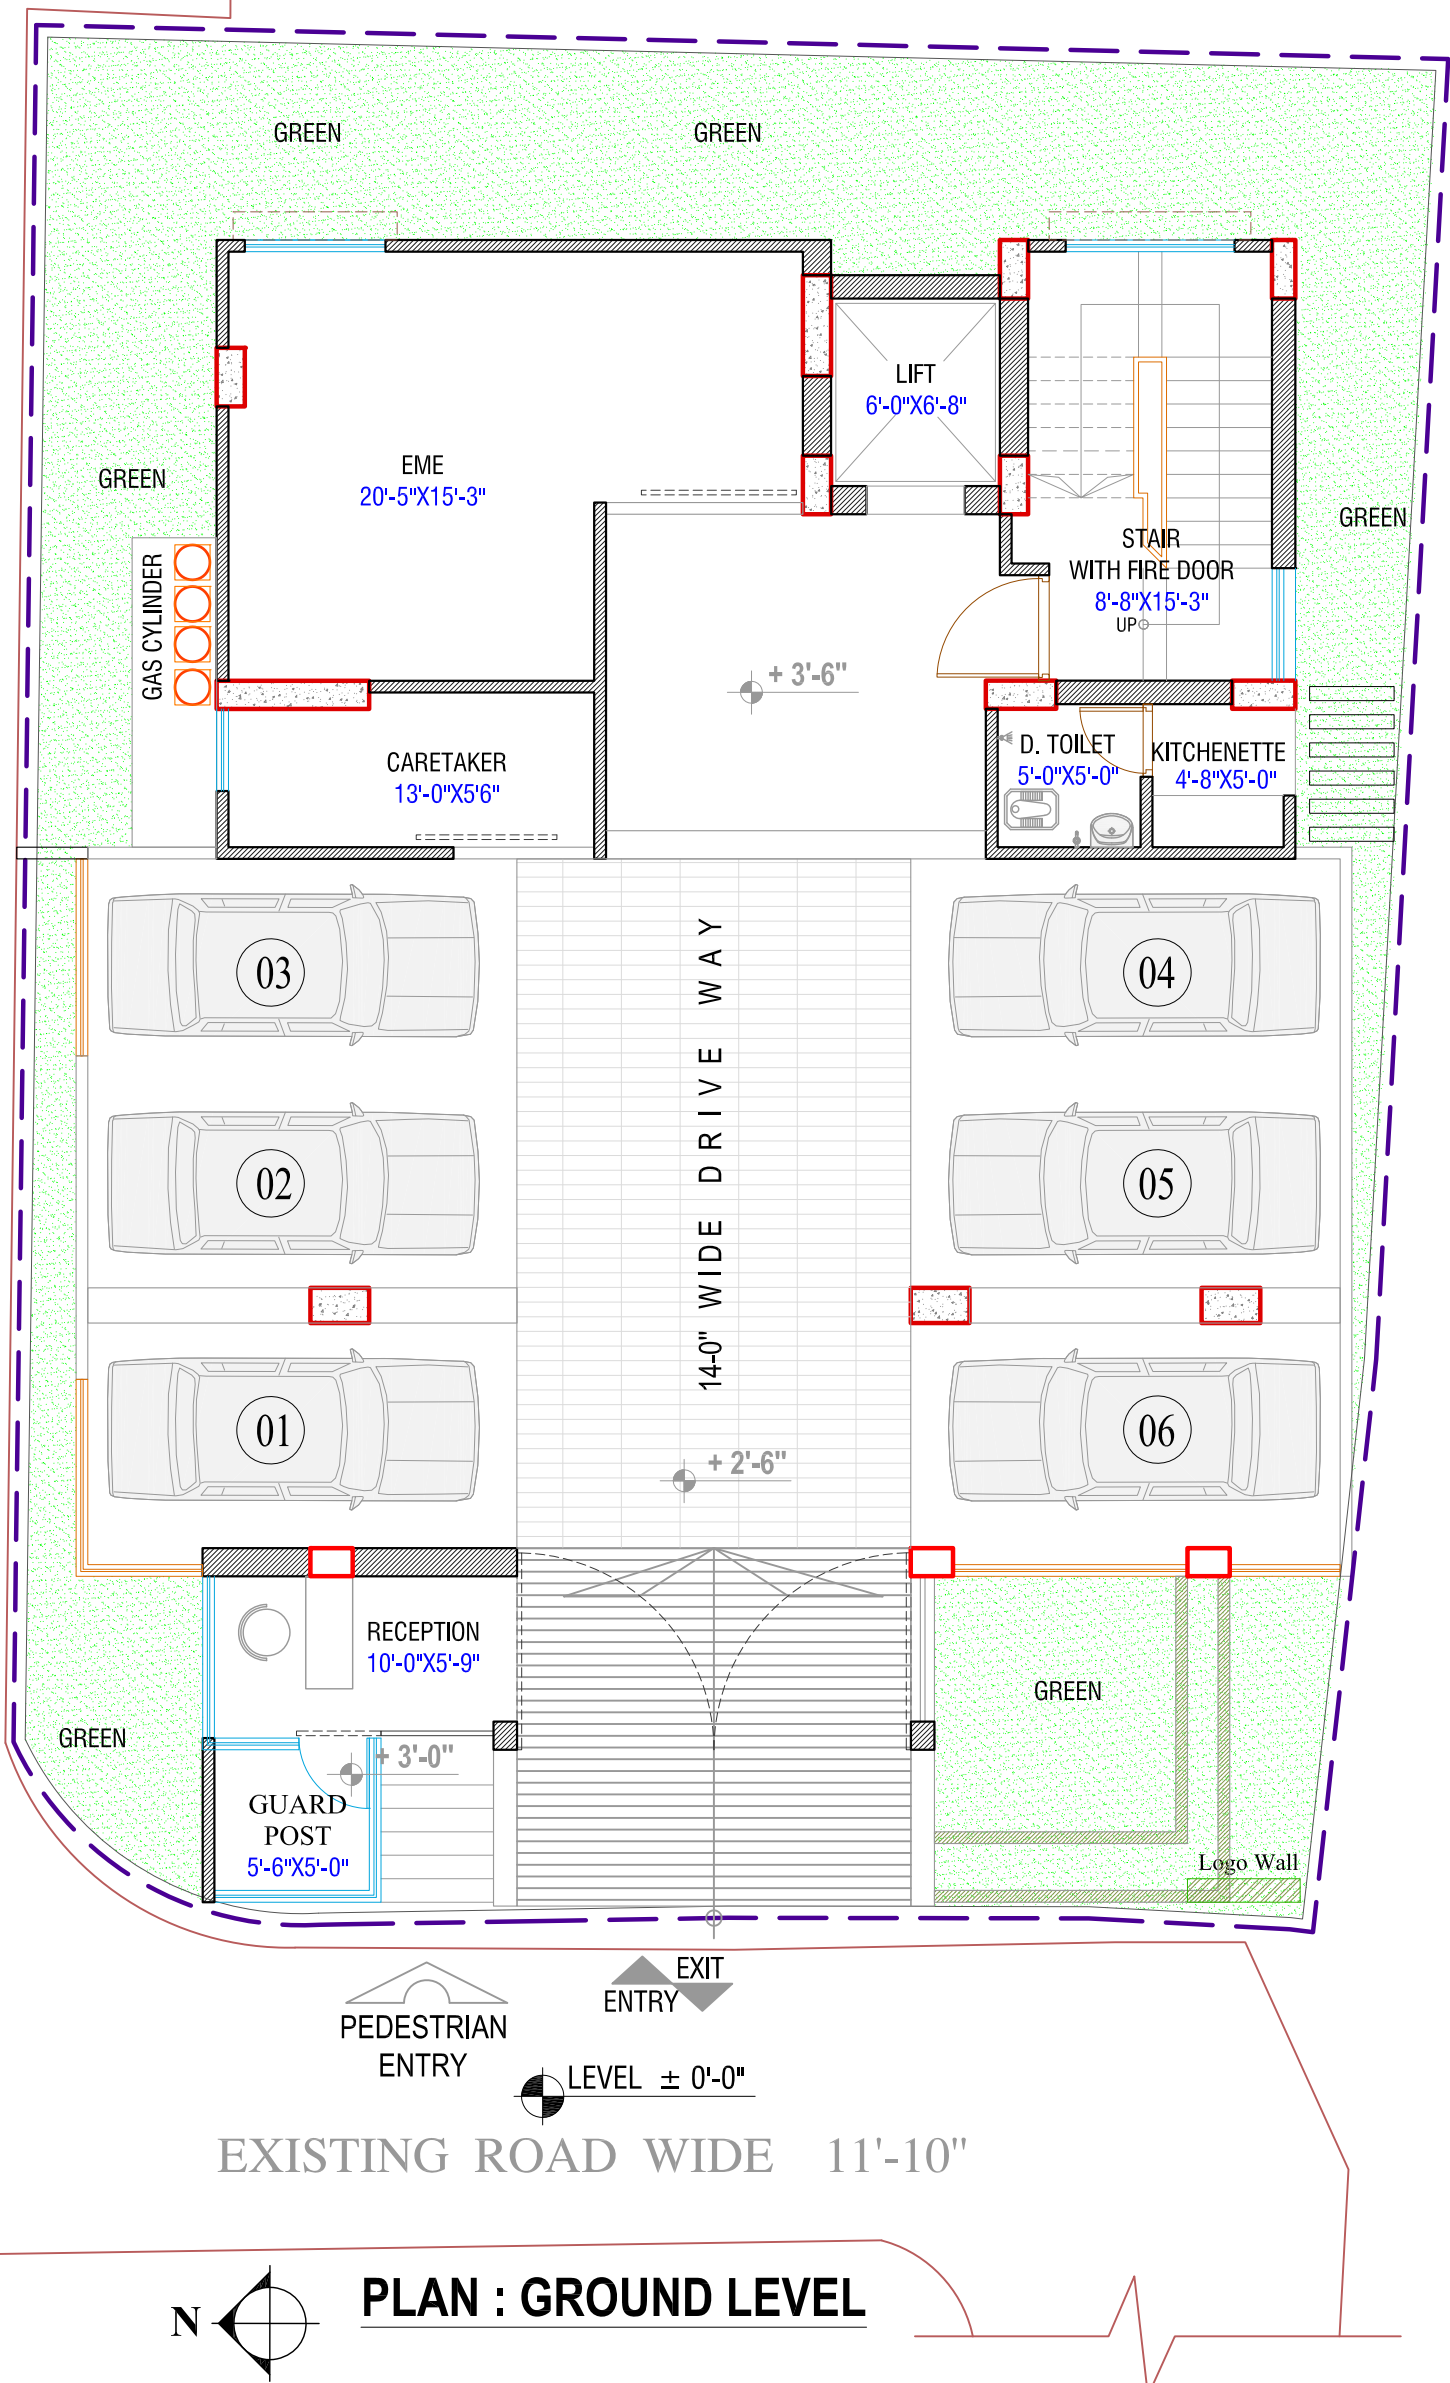



LOCATION MAP

~ Not to scale