

SHELTECH

Nargis Mansion




SHELTECH

Nargis Mansion

PROJECT BRIEF


Project Name:	Sheltech <i>Nargis Mansion</i>
Project Address:	House # 121/1 New Eskaton Road, Ramna, Dhaka.
Type:	08 storied (G+7) residential building
Area of Basic Land:	5.20 katha (By BD/Land Survey)
Green Area:	1.42 katha
Road Width (South):	Existing 14'-4"
Total no. of units:	07
No. of parking:	09
Units per level:	Level-2 To7 (Type A: 1856 SFT)
No. of lift:	01
No. of stairs:	01, with fire door



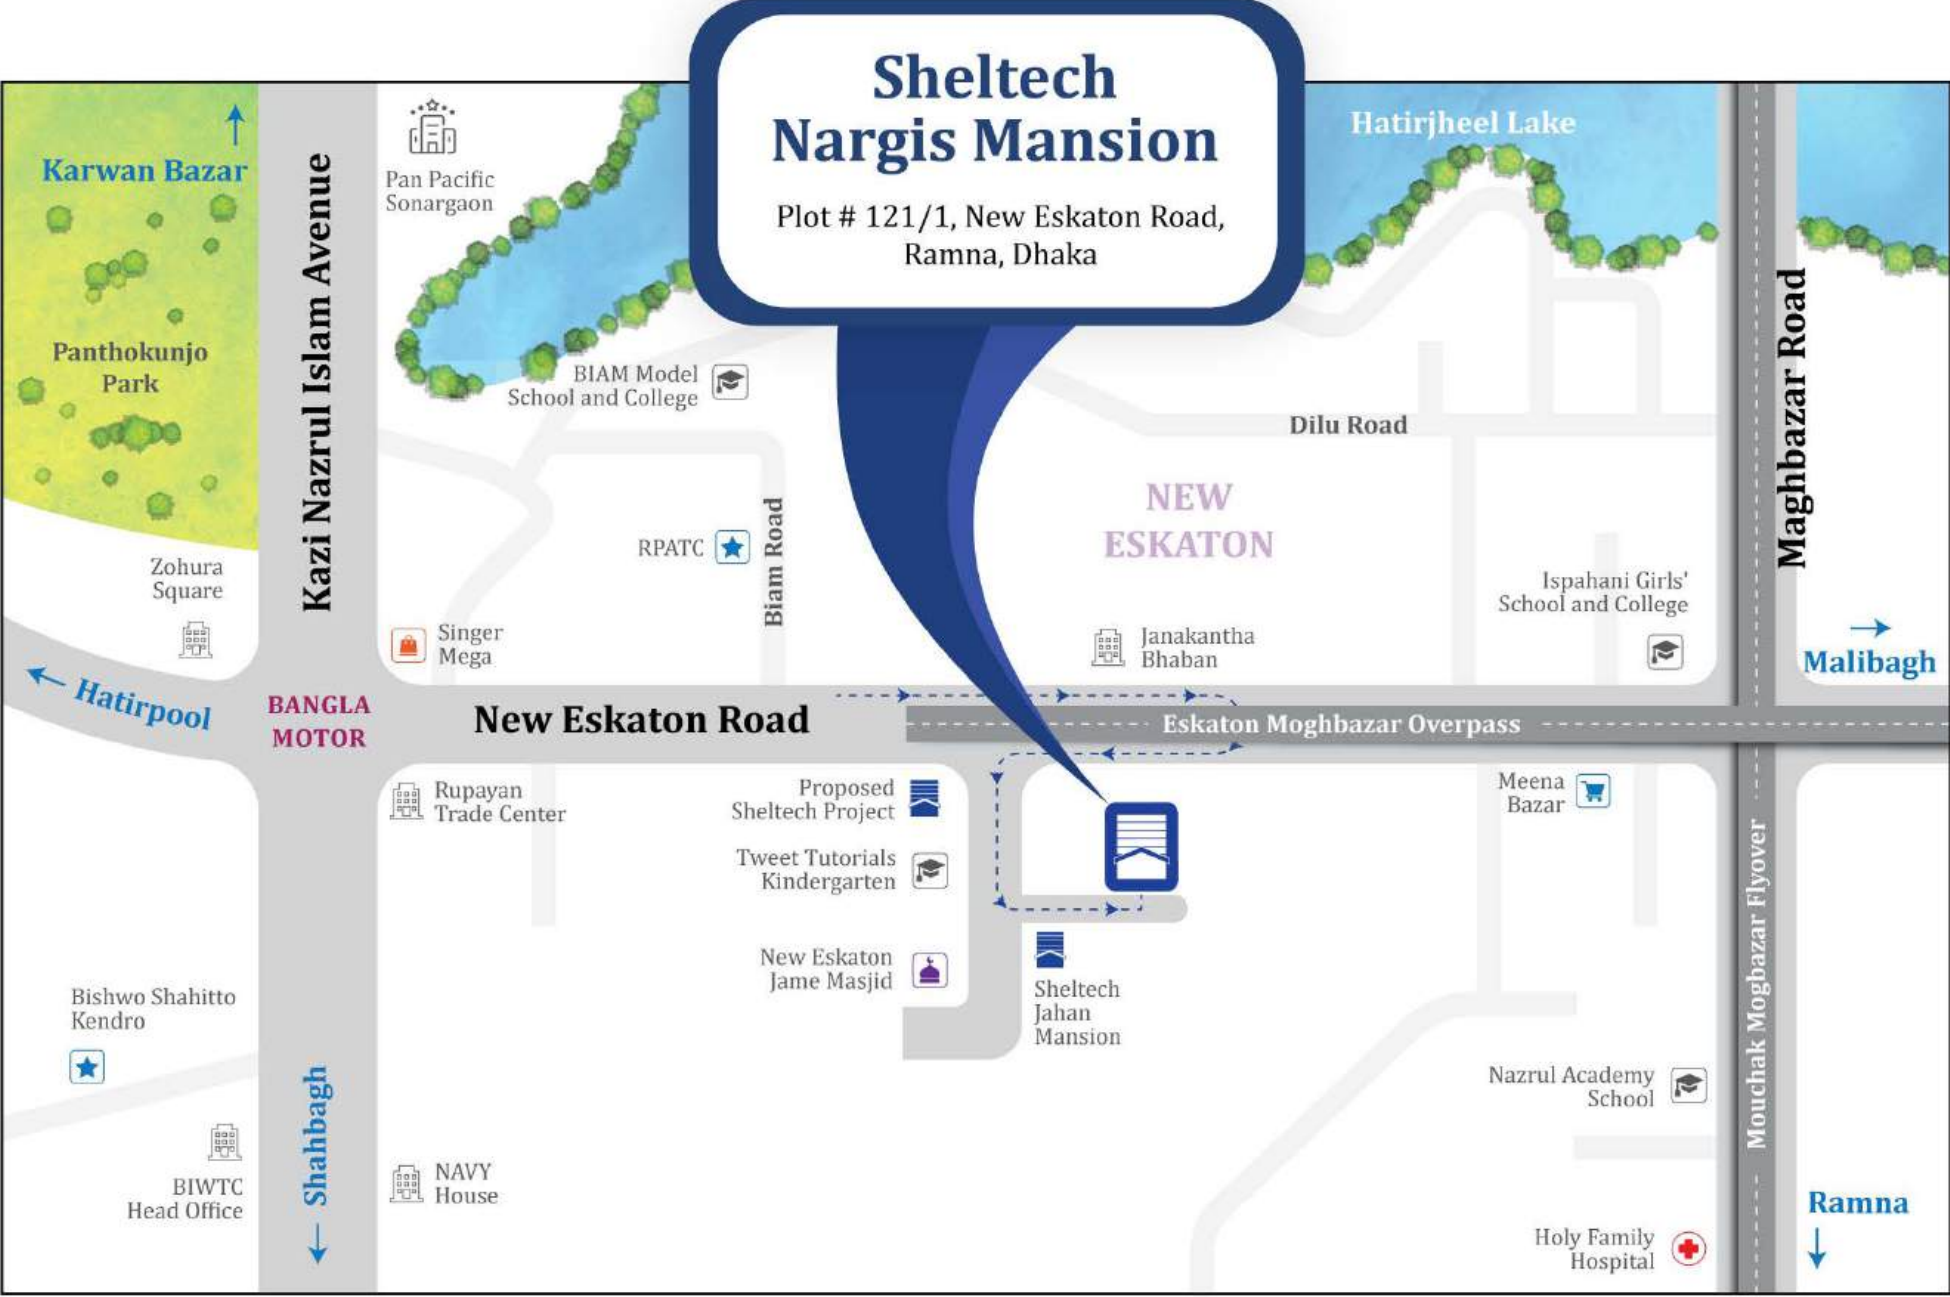


LOCATION MAP
~ Not to scale




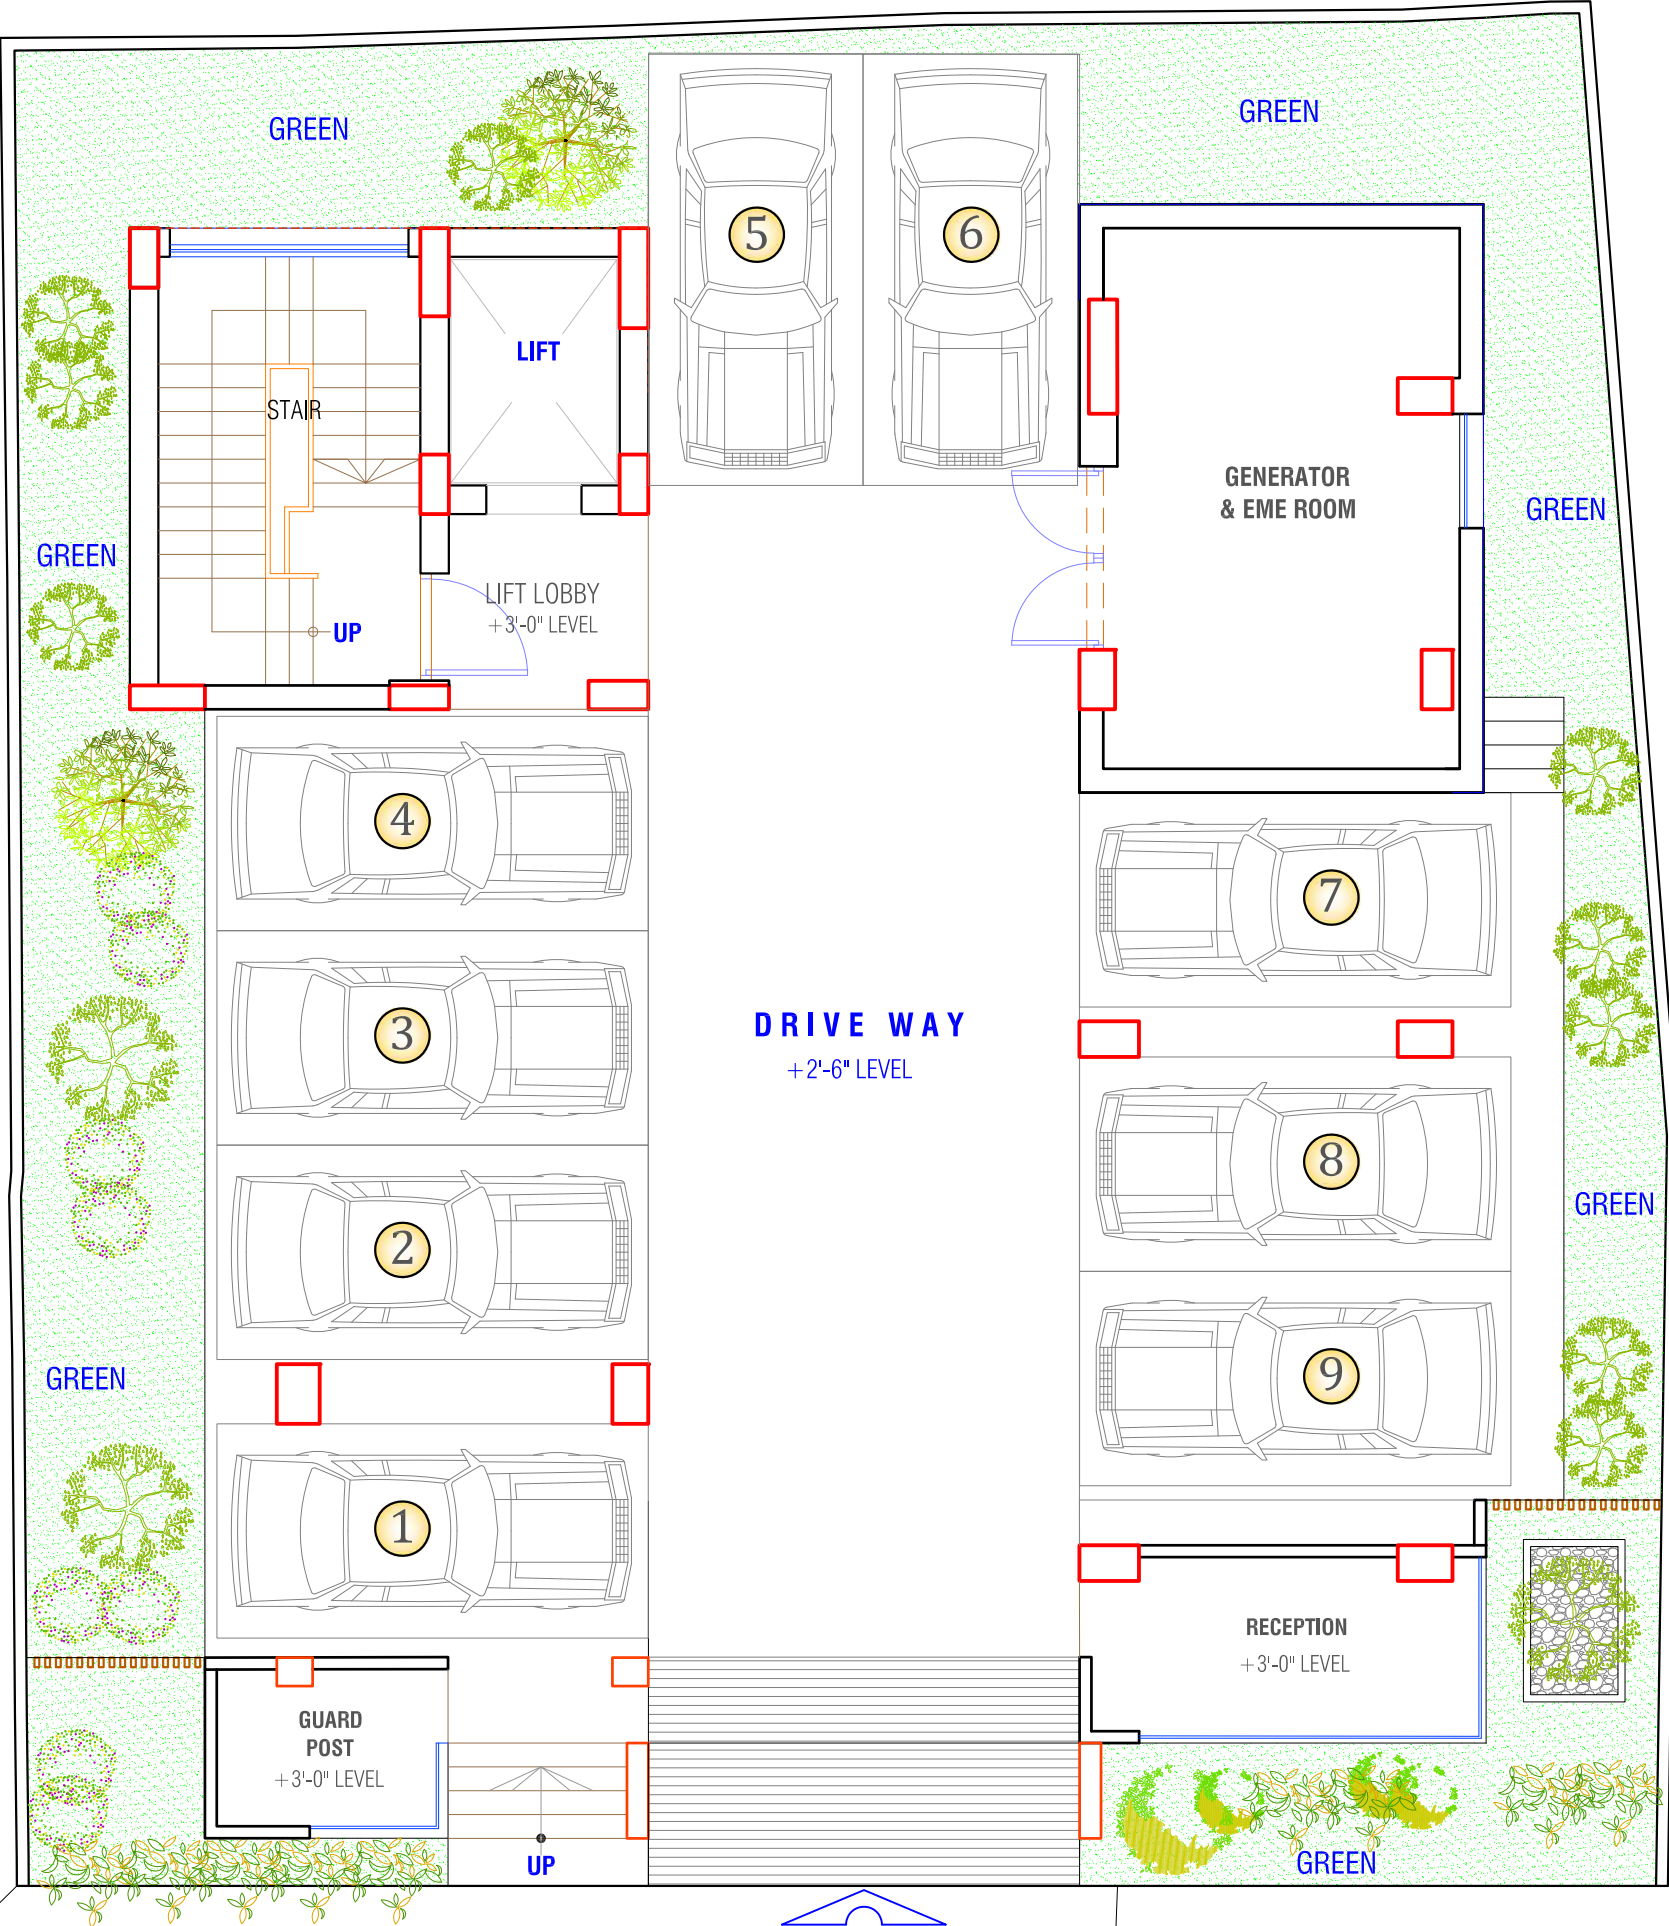


EXISTING ROAD WIDTH (14'-4")

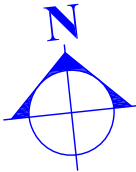



GROUND LEVEL PLAN

(G+9) 10 STORIED RESIDENTIAL BUILDING	
DEVELOPER	:
 SHELTECH TOWER : 80, Shelin Russel Square, West Panthapath Dhaka - 1205, Bangladesh, E-mail : sheltech @ sheltech.net Web site : www.sheltech-bd.com, Fax:880-24143332 Tel:024143333-8 (8Lines)	
PROJECT	:
SHELTECH NARGIS MANSION PLOT # 121/1, NEW ESKATON ROAD, RAMNA, DHAKA	
ARCHITECT	: SINTHIA ZAHANGIR
STRUCTURAL ENGR.	:
PLUMBING ENGR.	:
ELECTRICAL ENGR.	:
DRAWING TITLE	:
DRAWN BY : MAHMUD MORSHID	
DATE	:
CAD FILE	:
SCALE	: Not in scale
SHEET NO.	:
NORTH SIGN	:

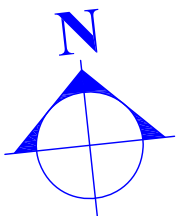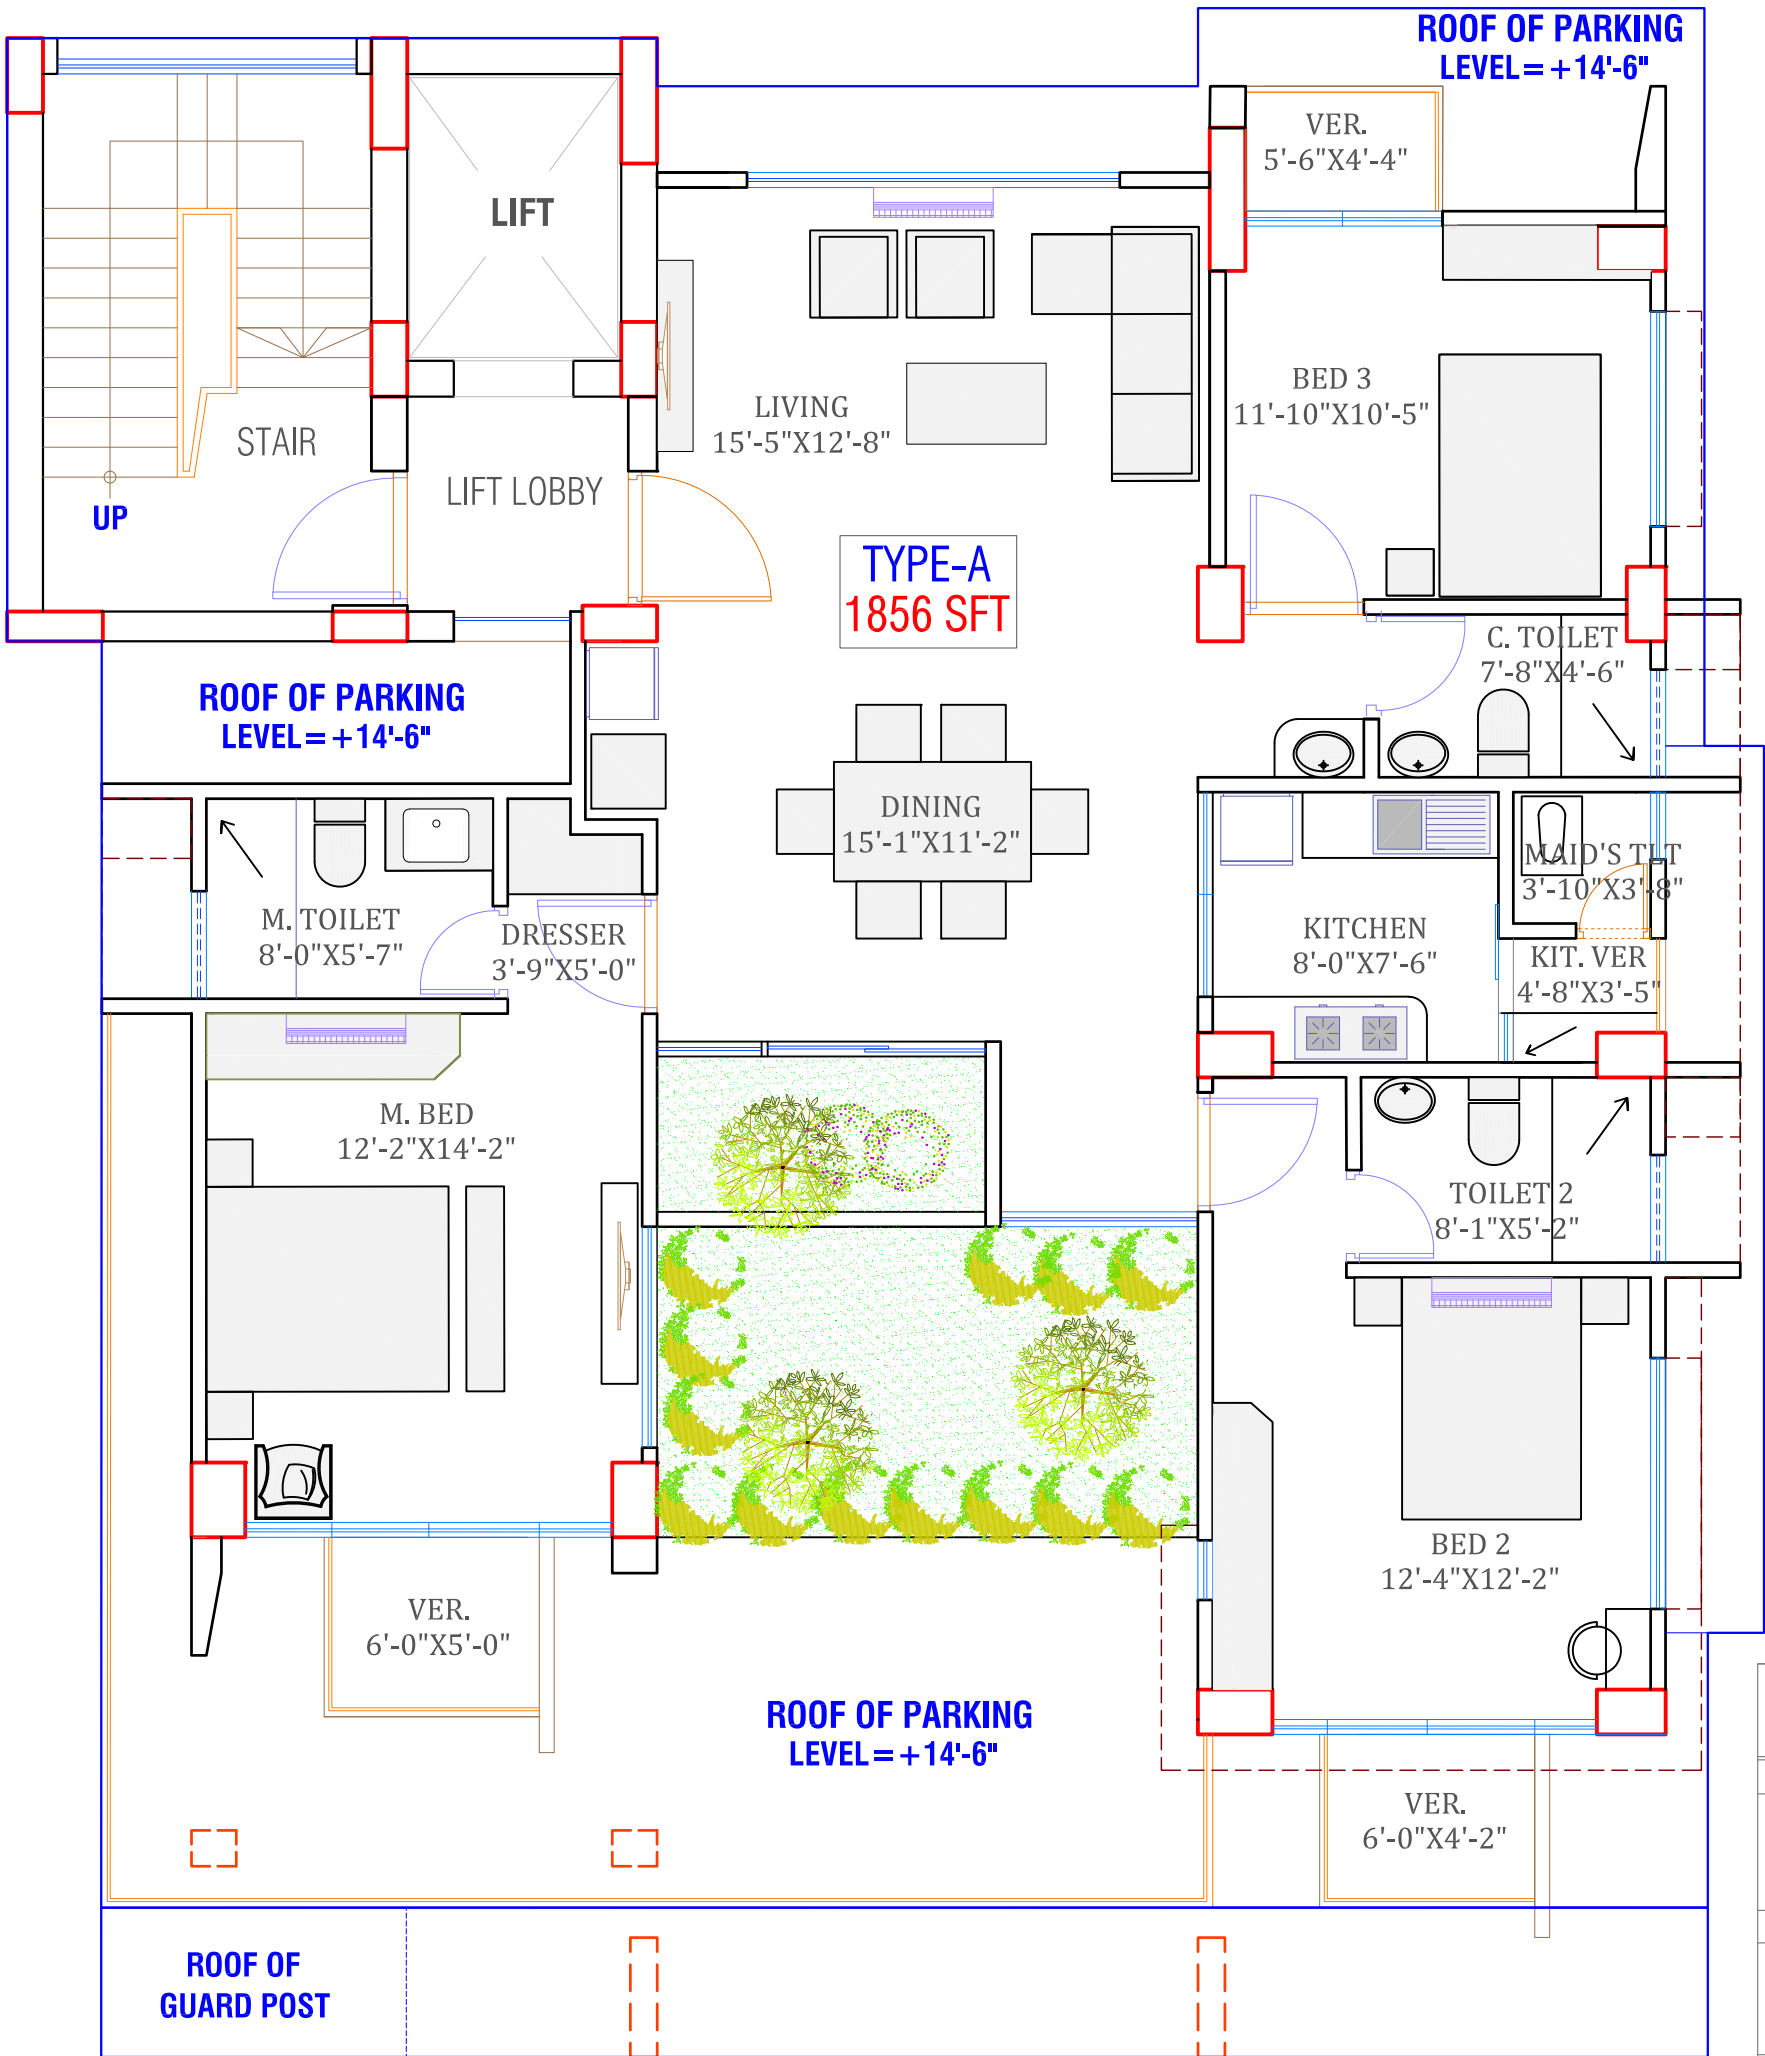



LEVEL-2 PLAN

(G+9) 10 STORIED RESIDENTIAL BUILDING	
DEVELOPER	:
 SHELTECH SHELTECH TOWER : 80, Sheikh Russel Square, West Panthapath Dhaka - 1205, Bangladesh, E-mail : sheltech @ dtecho.net Web site: www.sheltech-bd.com, Fax: 880-24143332 Tel: 024143333-8 (8Lines)	
PROJECT	:
SHELTECH NARGIS MANSION PLOT # 121/1, NEW ESKATON ROAD, RAMNA, DHAKA	
ARCHITECT	: SINTIA ZAHANGIR
STRUCTURAL ENGR.	:
PLUMBING ENGR.	:
ELECTRICAL ENGR.	:
DRAWING TITLE	:
DRAWN BY : MAHMUD MORSHID	
DATE	:
CAD FILE	:
SCALE	: Not in scale
SHEET NO.	:
NORTH SIGN	:

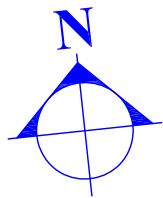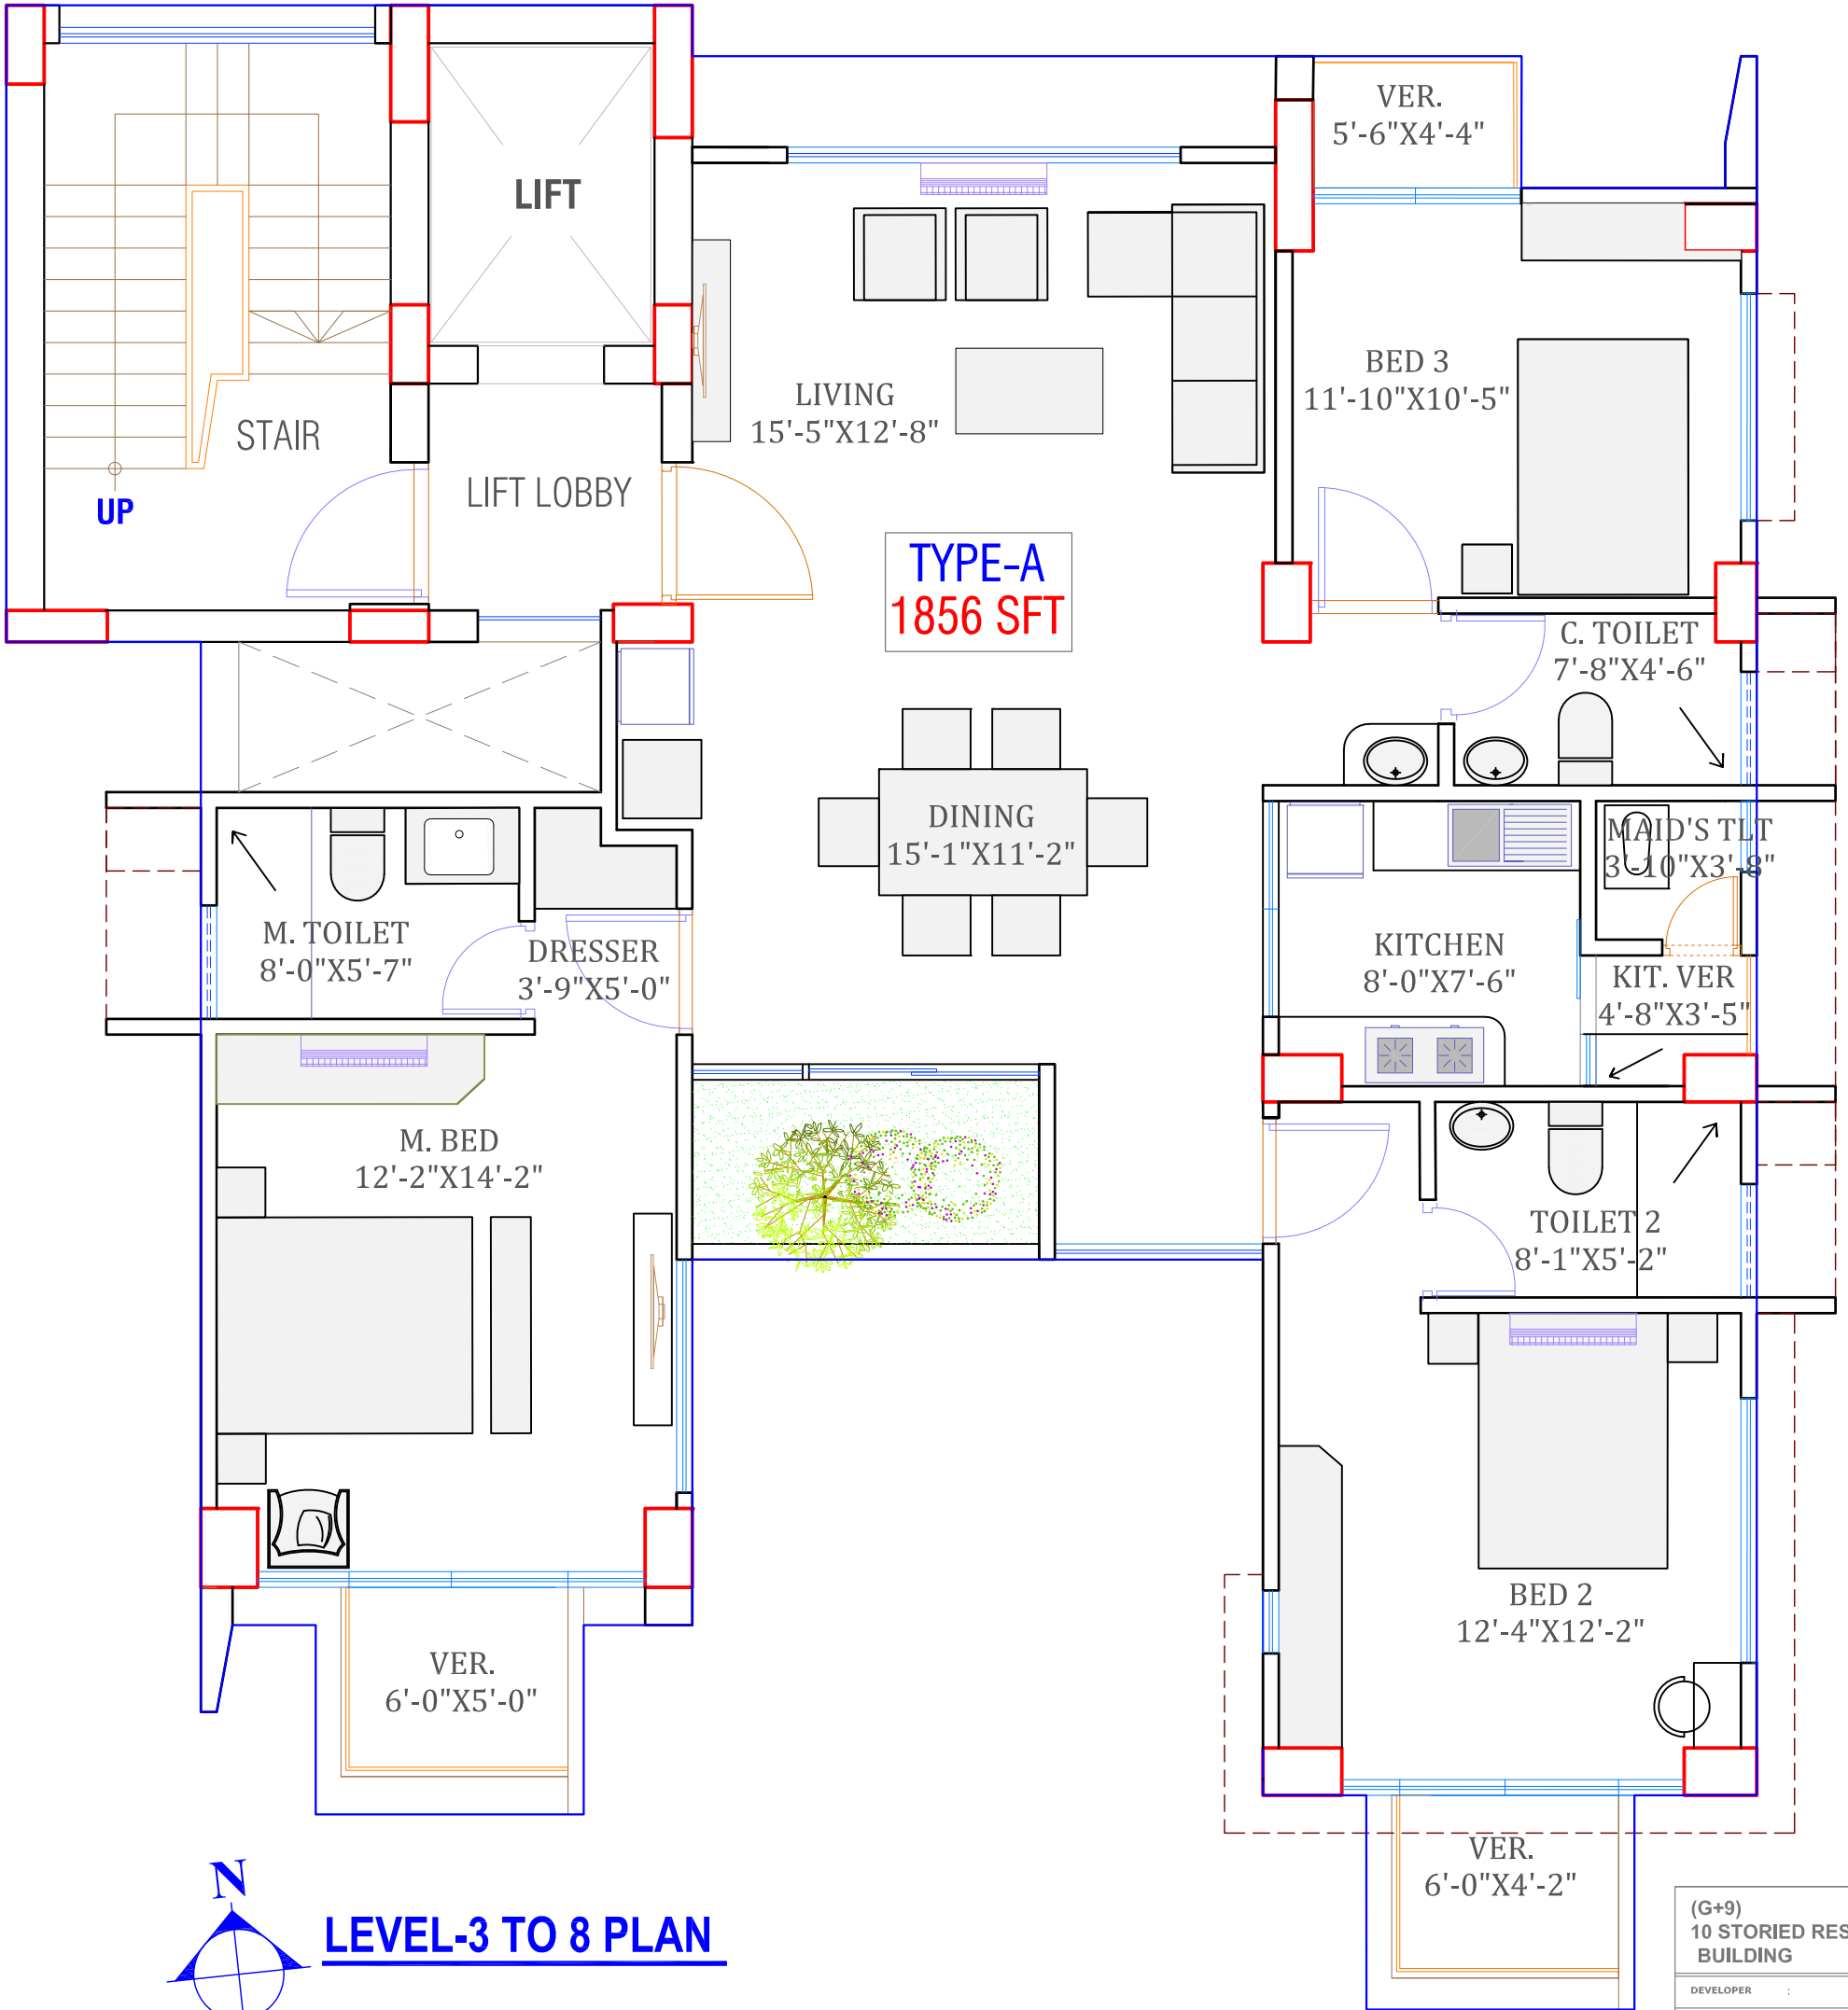

LEVEL-3 TO 8 PLAN

(G+9) 10 STORIED RESIDENTIAL BUILDING	
DEVELOPER	:
 SHELTECH TOWER : 80, Shelin Russel Square, West Panthapath Dhaka - 1205, Bangladesh, E-mail : sheltch @ sheltchco.net Web site: www.sheltchco.com, Fax: 880-24143332 Tel: 024143333-8 (RJLine)	
PROJECT	:
SHELTECH NARGIS MANSION PLOT # 121/1, NEW ESKATON ROAD, RAMNA, DHAKA	
ARCHITECT	: SINTHIA ZAHANGIR
STRUCTURAL ENGR.	:
PLUMBING ENGR.	:
ELECTRICAL ENGR.	:
DRAWING TITLE	:
DRAWN BY : MAHMUD MORSHID	
DATE	:
CAD FILE	:
SCALE	: Not in scale
SHEET NO.	:
NORTH SIGN	:

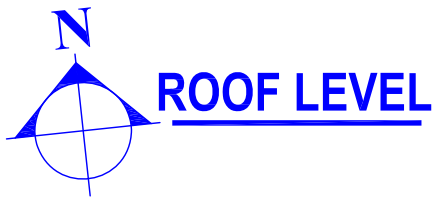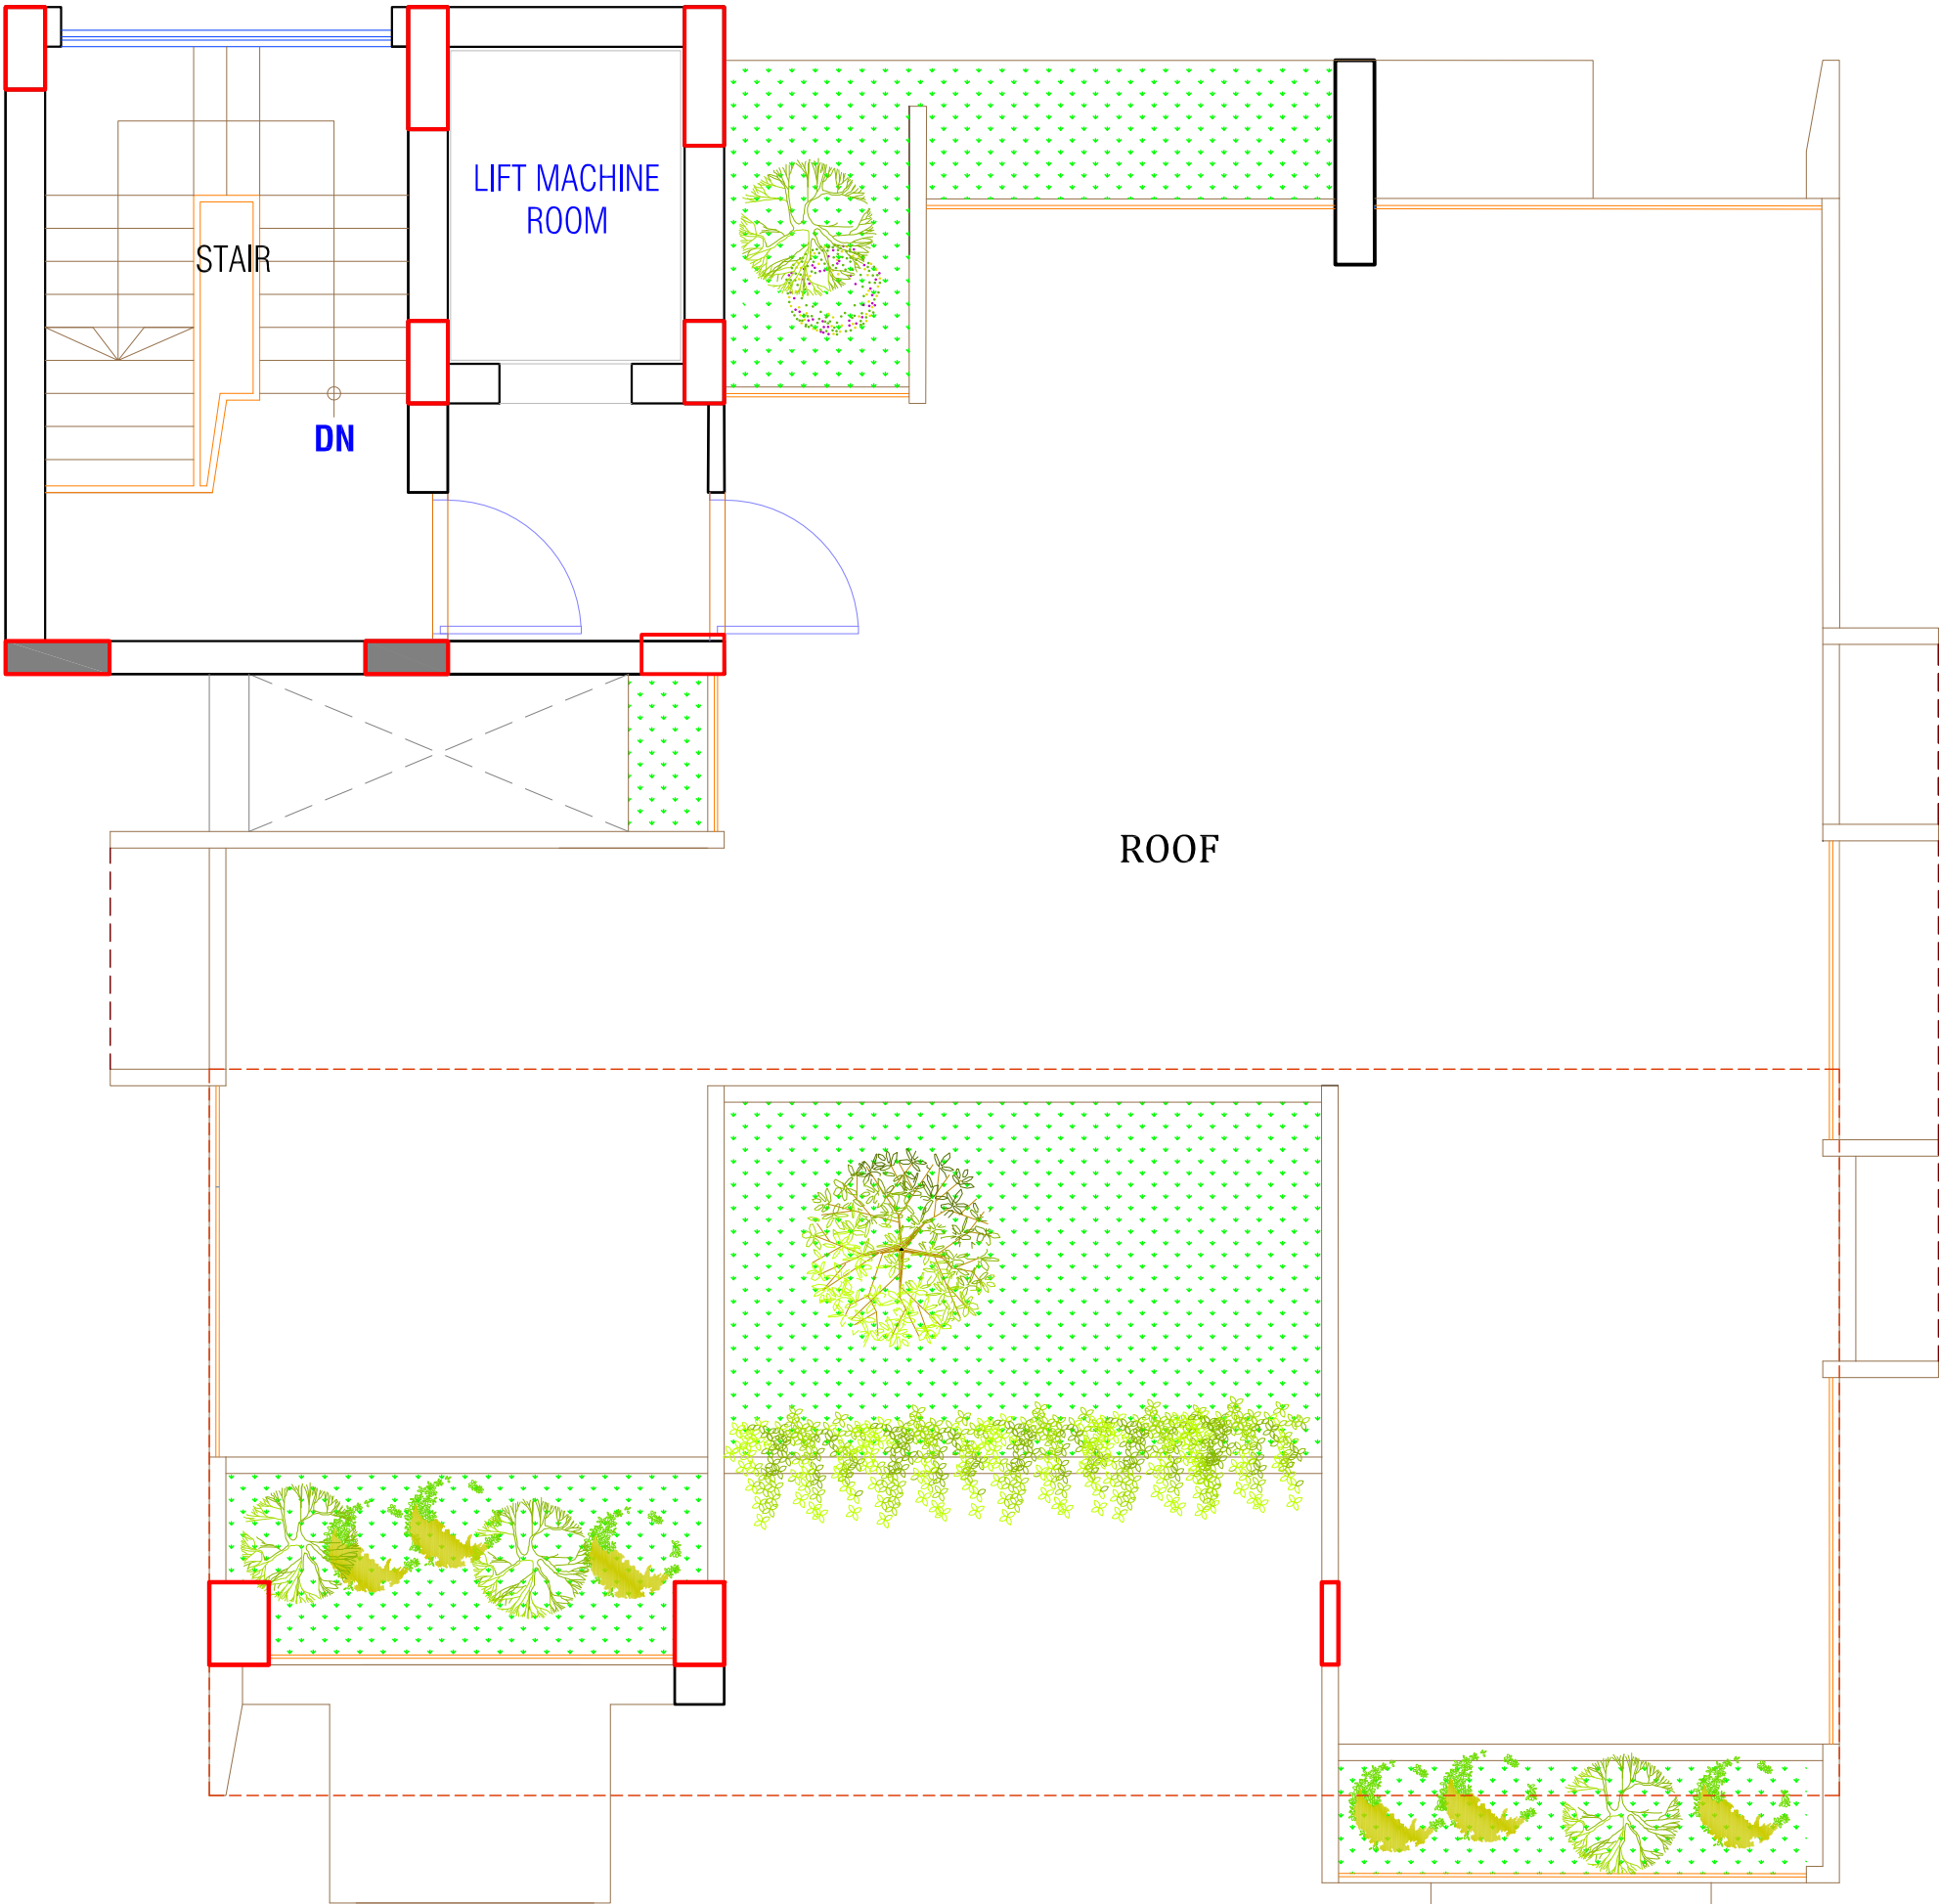

(G+9) 10 STORIED RESIDENTIAL BUILDING	
DEVELOPER	:
শেলটেক SHELTECH SHELTECH TOWER : 80, Shelkh Russel Square, West Panthapath Dhaka - 1205, Bangladesh, E-mail : sheltech @ shcltech.net Web site:www.sheltech-bd.com, Fax:880-24143332 Tel:024143333-8 (8Lines)	
PROJECT	:
SHELTECH NARGIS MANSION PLOT # 121/1, NEW ESKATON ROAD, RAMNA, DHAKA	
ARCHITECT	: SINTHIA ZAHANGIR
STRUCTURAL ENGR.:	
PLUMBING ENGR. :	
ELECTRICAL ENGR. :	
DRAWING TITLE :	
DRAWN BY : MAHMUD MORSHID	
DATE :	
CAD FILE :	
SCALE : Not in scale	
SHEET NO. :	
NORTH SIGN	