


SHELTECH
Park Palace



SHELTECH Park Palace

PROJECT BRIEF

Project Name:	Sheltech Park Palace
Project Address:	House No. - 152, West Rampura, Dhaka.
Type:	10 Storied (B+G+9) Residential Building
Total Area of Land:	11.65 Katha (After Surrender)
Total no. of units:	32 Nos
No. of parking:	32 Nos
Unit Per Level:	04 Nos.
Unit Level 2 :	Community & GYM
Units Level 3 to 10 :	Type A : 1762 SFT Type B : 1500 SFT Type C : 1105 SFT Type D : 1100 SFT
No. of lift:	02 Nos.
No. of stairs:	01, With Fire Door

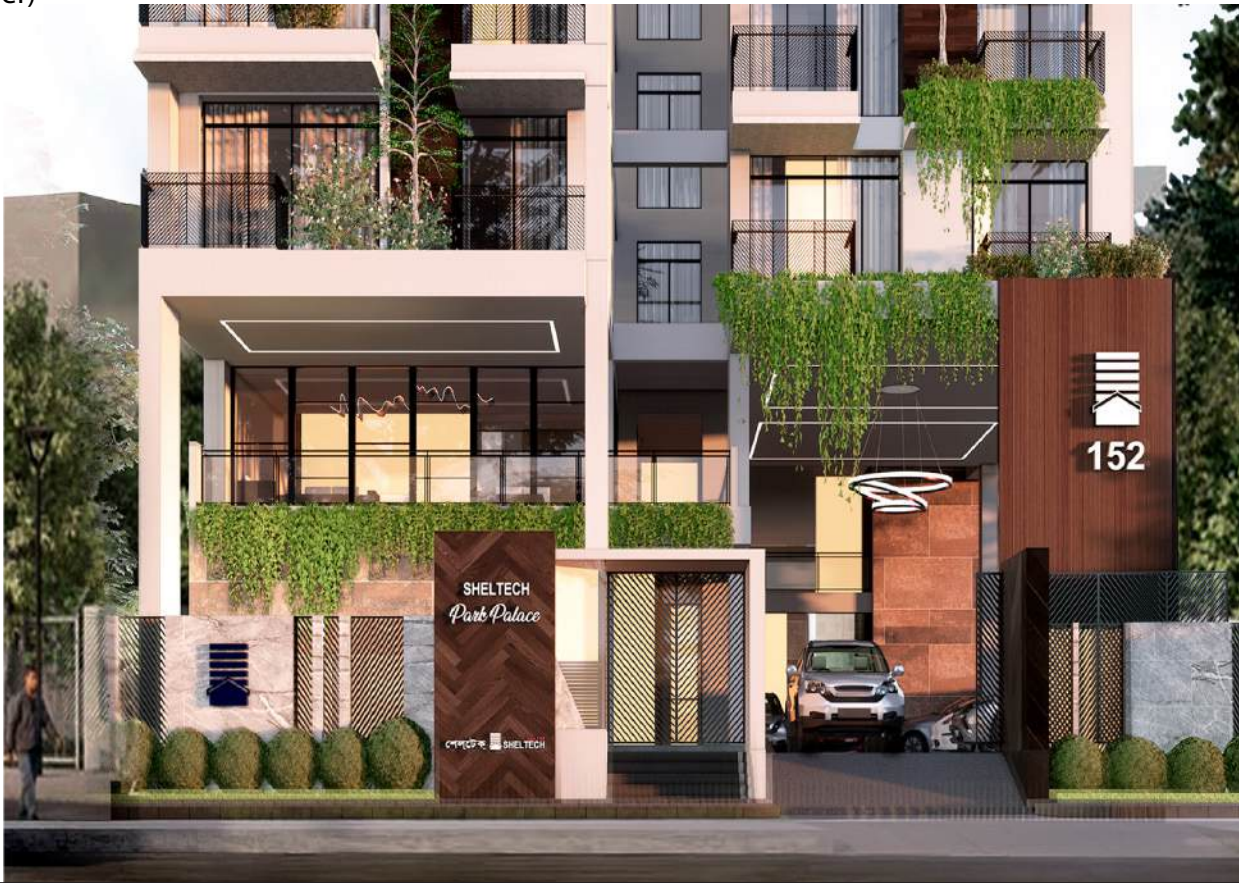


LOCATION MAP



~ Not to scale








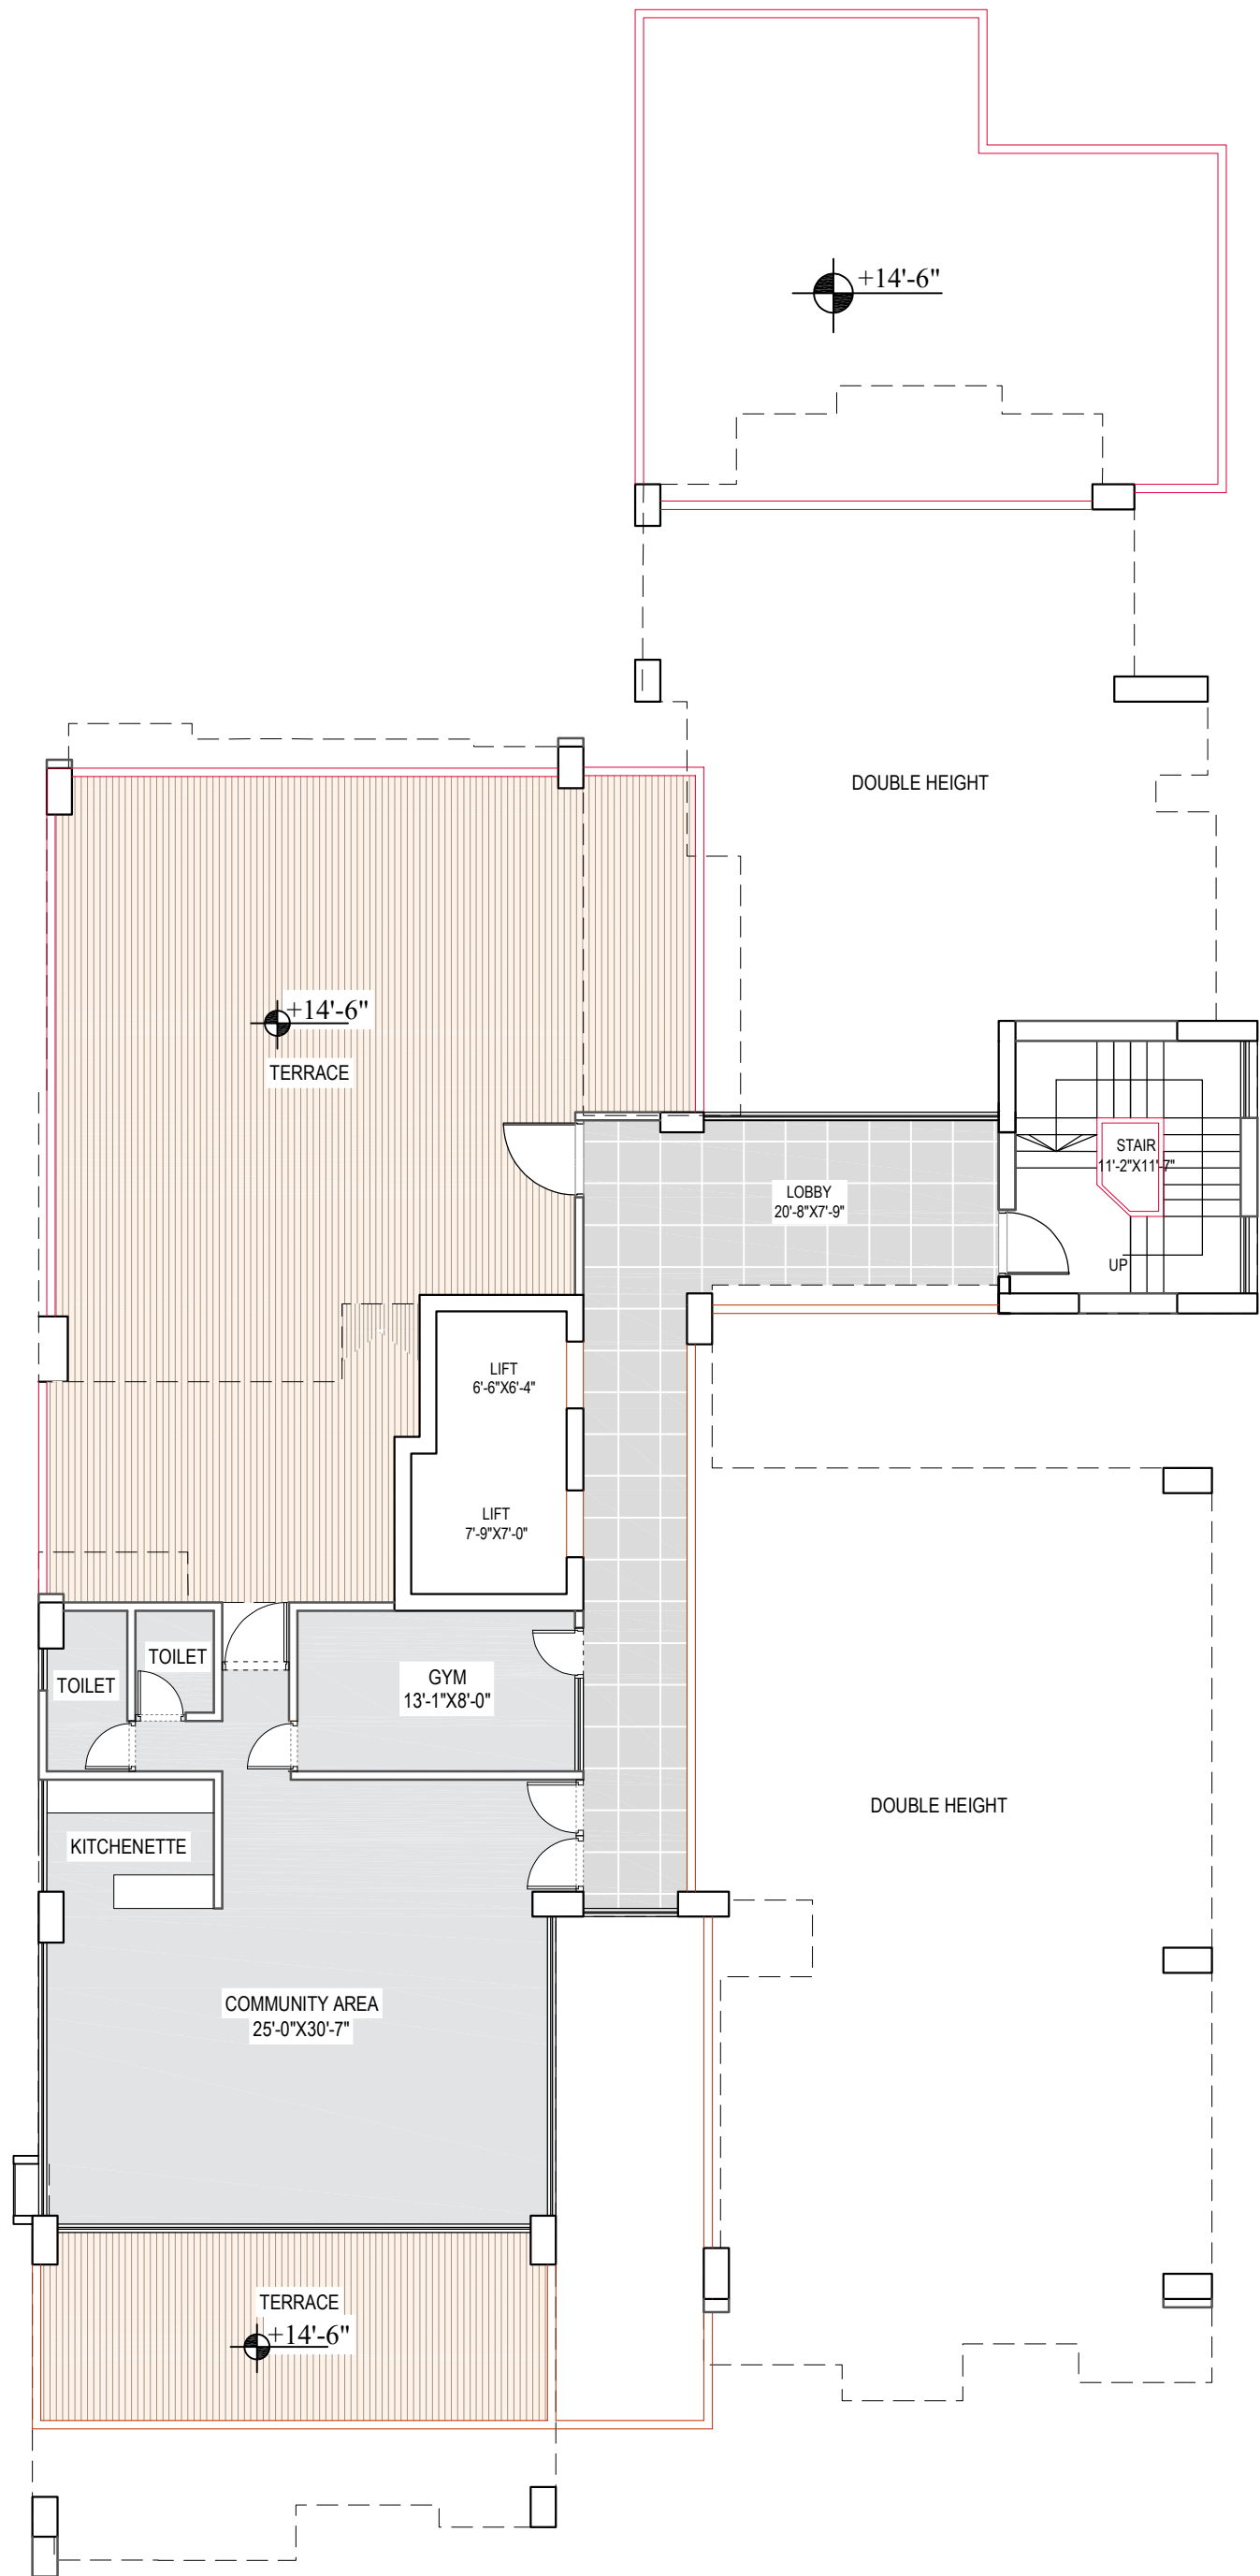


 **PLAN :LEVEL-2**

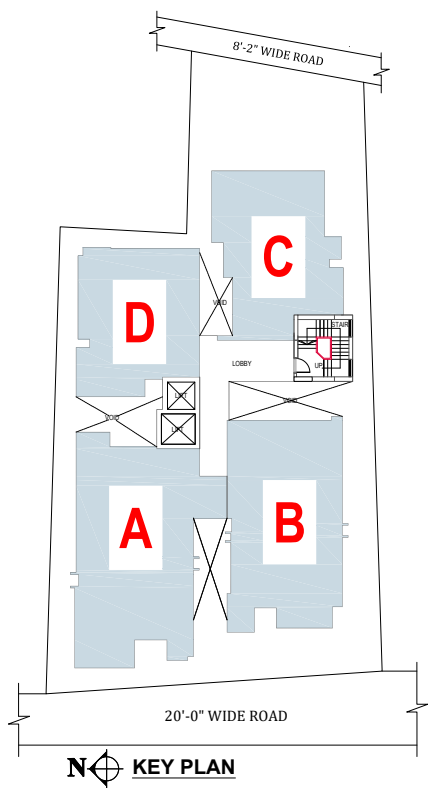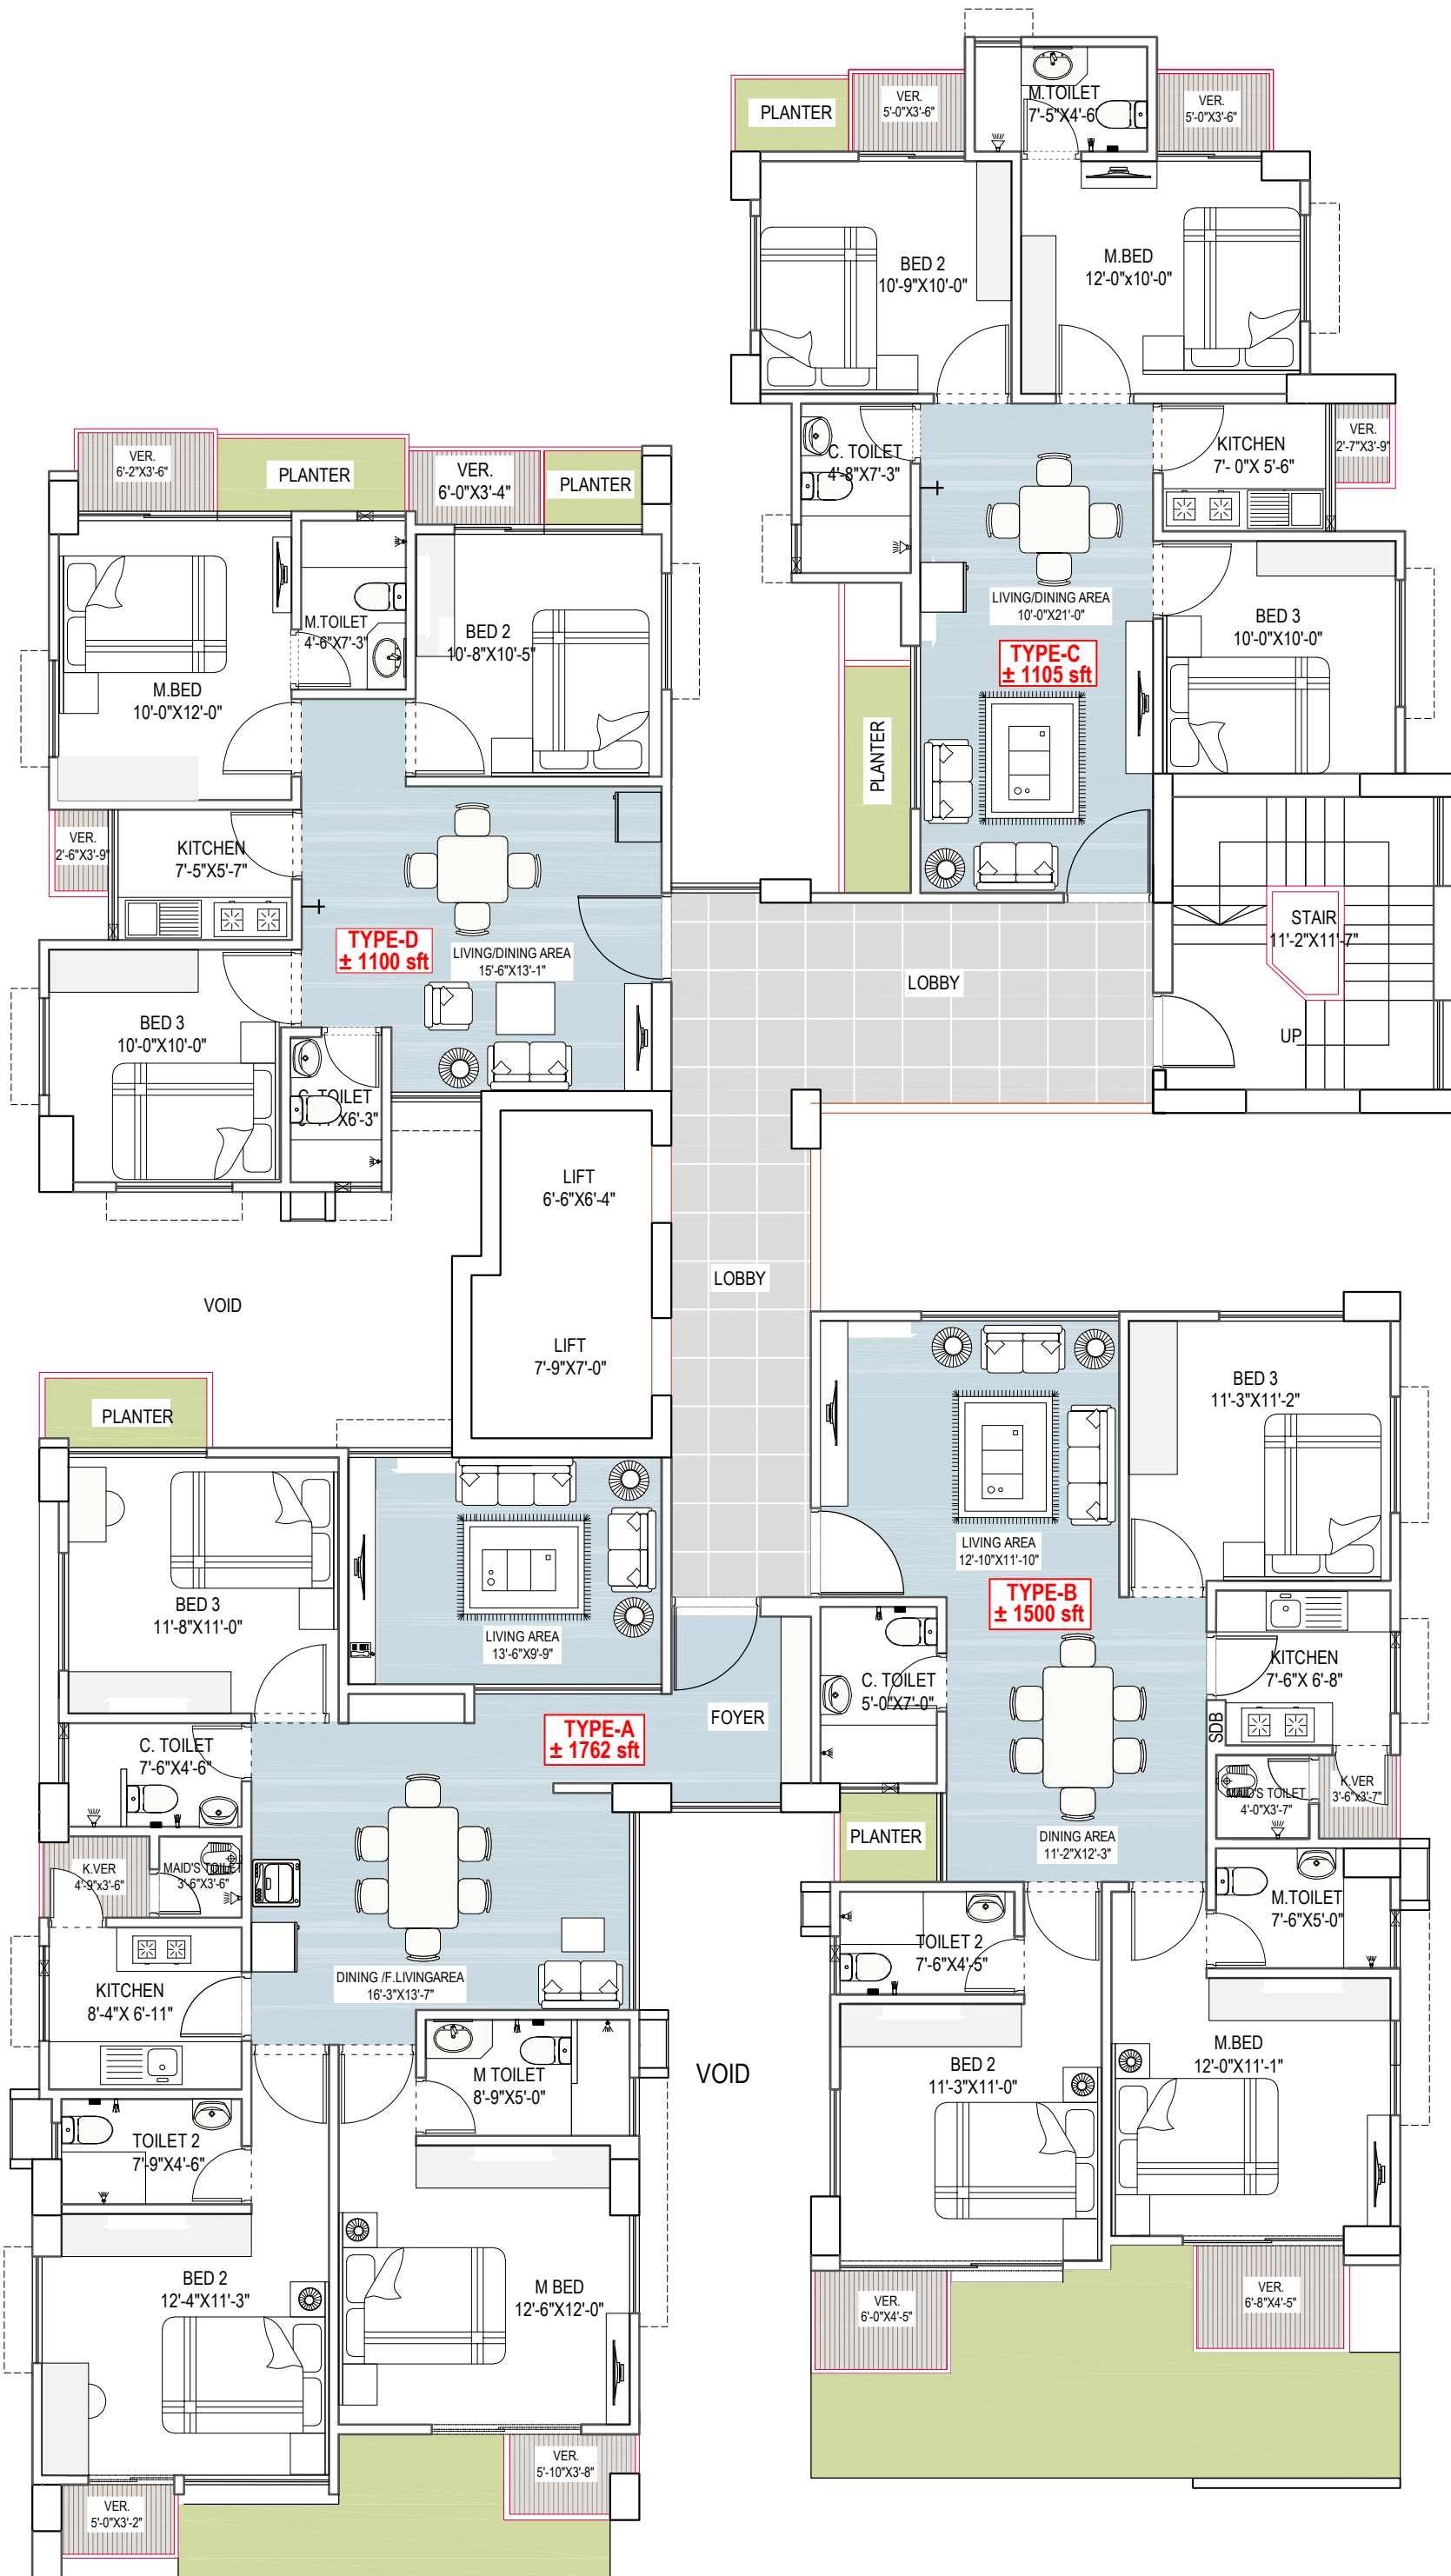

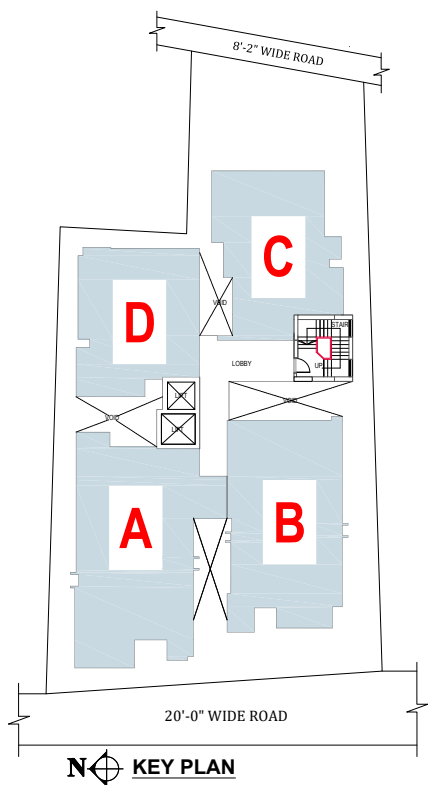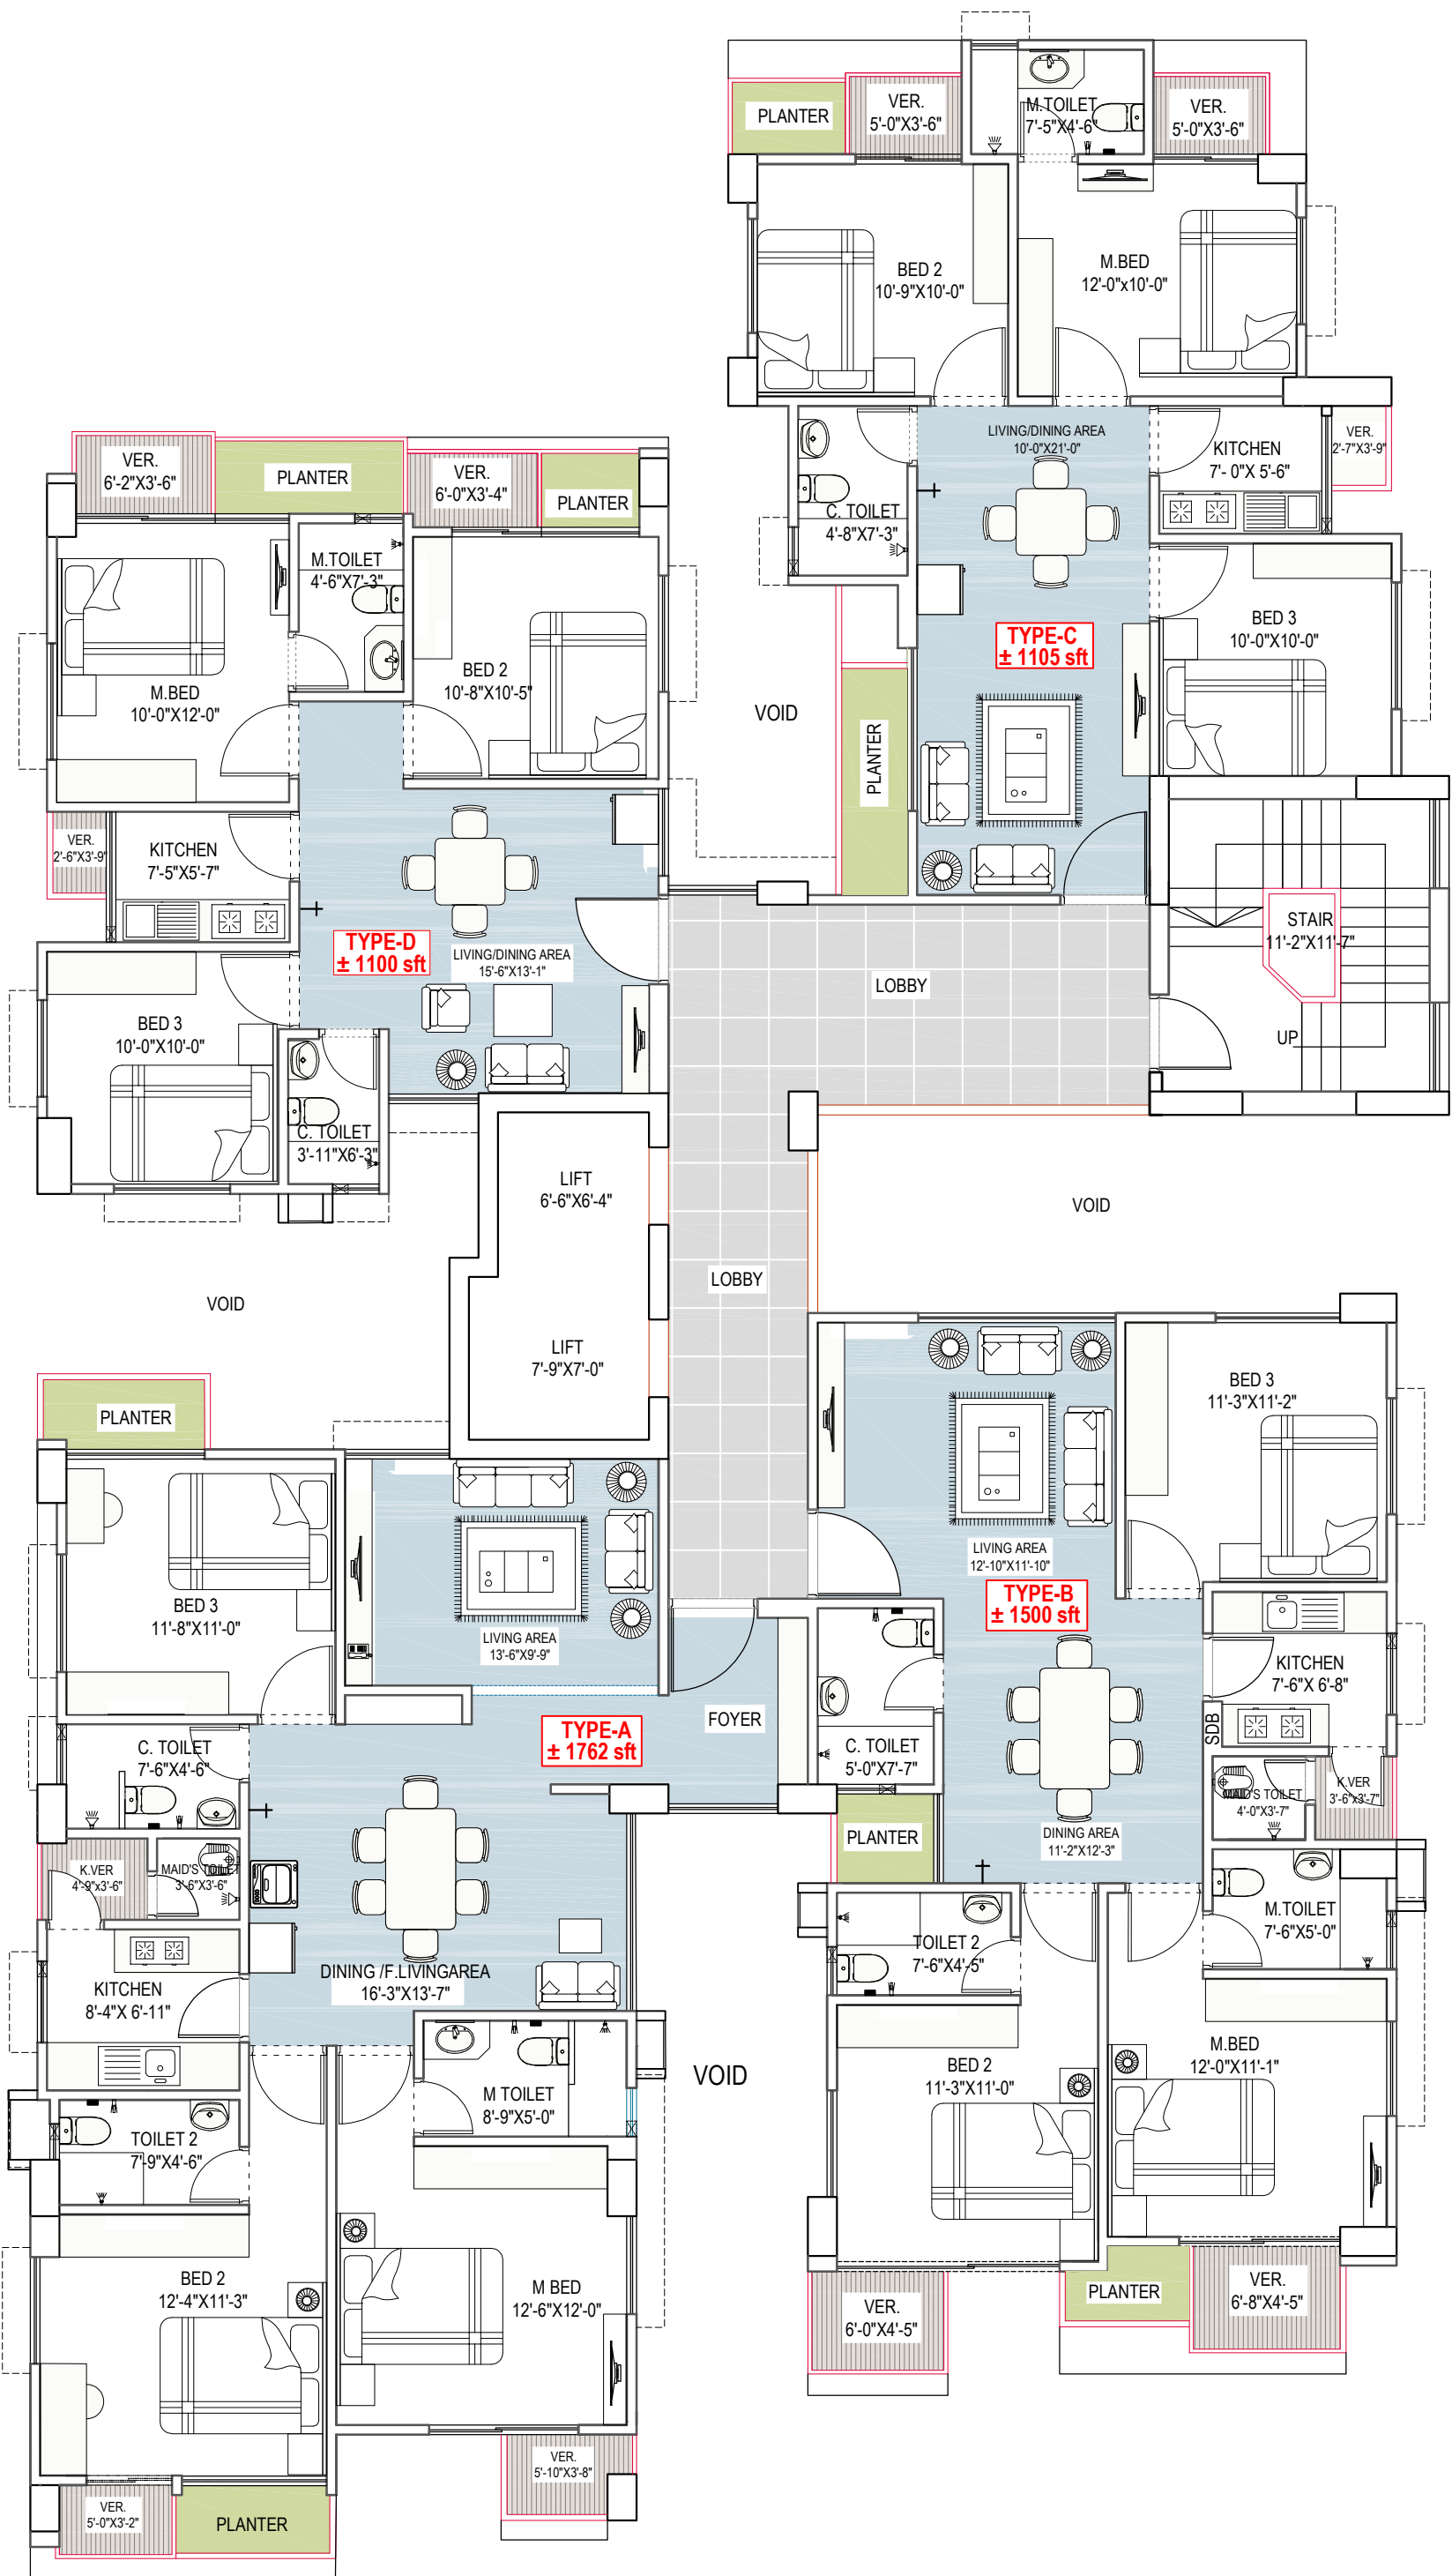

PLAN : LEVEL 4,7 & 8

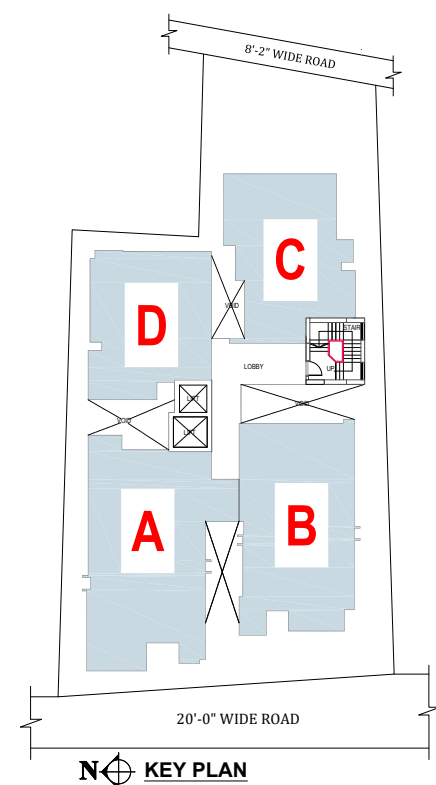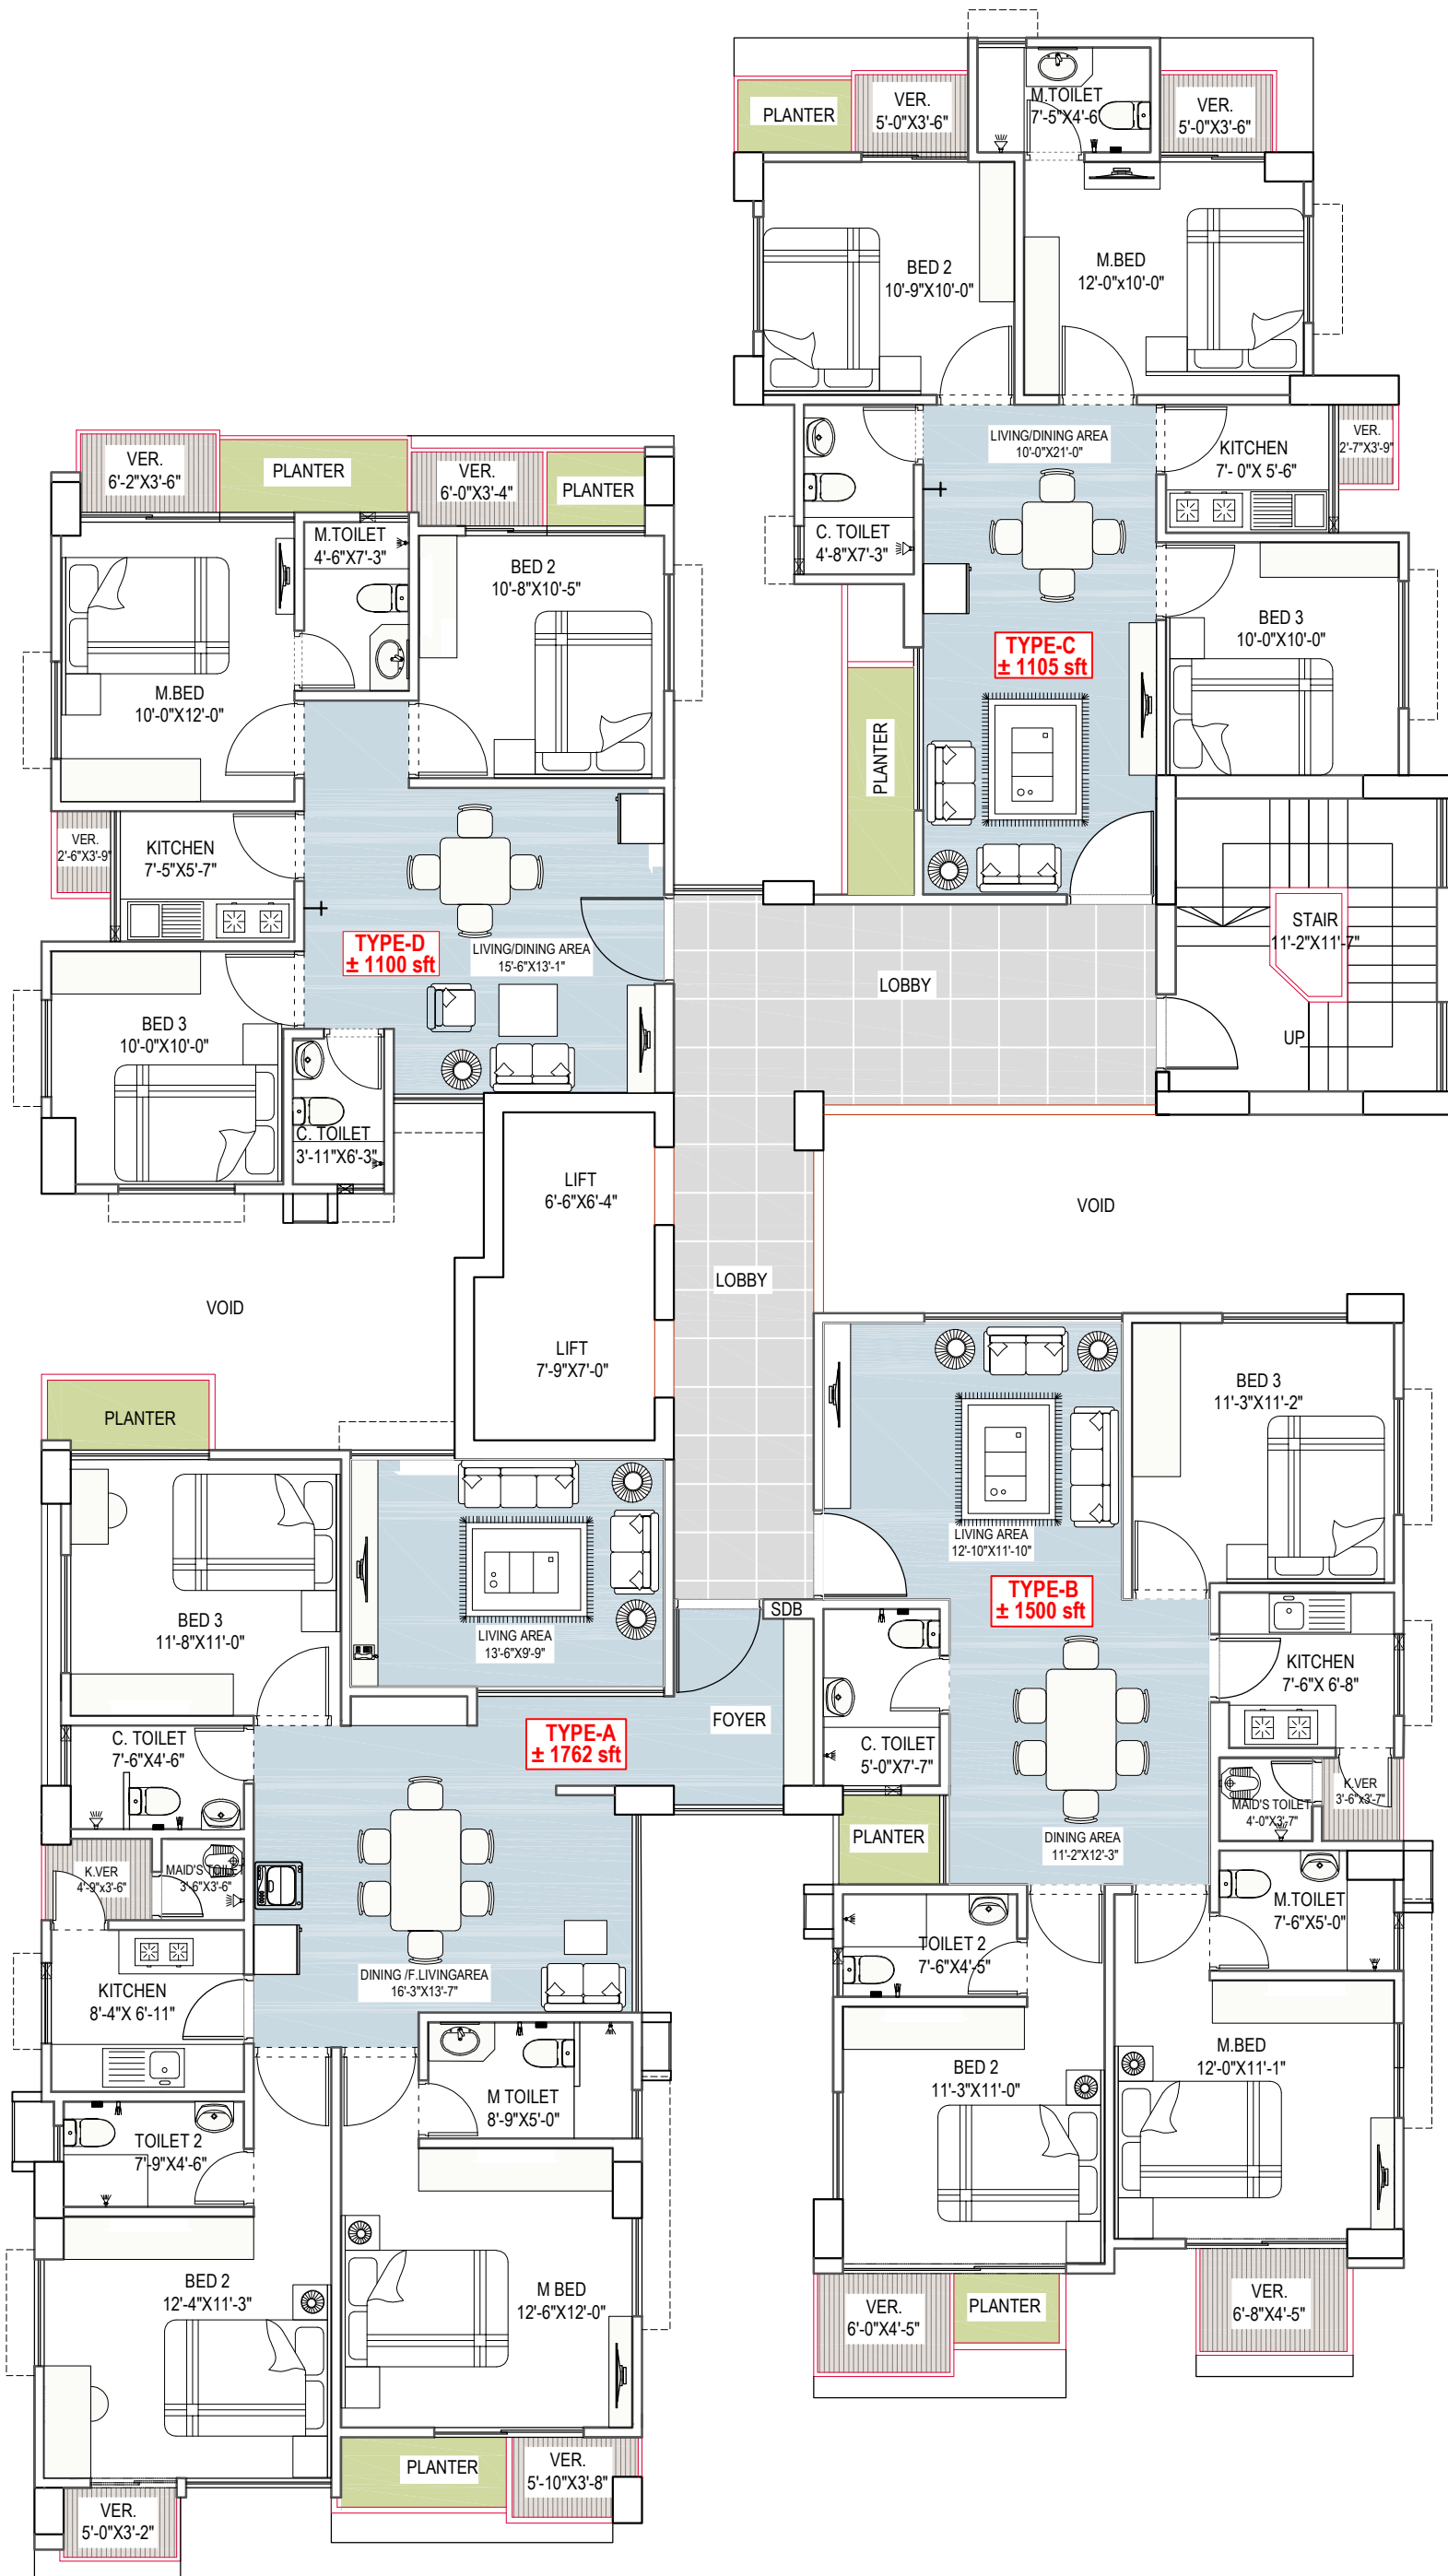

PLAN : LEVEL 5,6,9 &10