

SHELTECH
PrōttaṣhA

ARCHITECT
NAHAS AHMED KHALIL



SAPPHIRE
S E R I E S



PROJECT BRIEF

Project Name:	SHELTECH <i>Prōttasha</i>
Project Address:	Plot- 24B (NEW), ROAD – 03, DHANMONDI, DHAKA.
Type:	(B2+B1+M+G+8) 10 Storied Residential Building
Land Area:	10.00 Katha.
Road:	50'-0" (South) Existing
Total no. of units:	16 Nos.
Unit type:	Type A: ± 2736 SFT, Type B: ± 2736 SFT,
No. of parking:	24 Nos.
Unit Per Level:	02 Nos.
No. of Lift :	02 Nos.
No. of stair Case :	01 Nos.





LOCATION MAP

~ Not to scale

SHELTECH

Prottasha



SHELTECH

Prottasha




SHELTECH

Prottasha






GROUND LEVEL

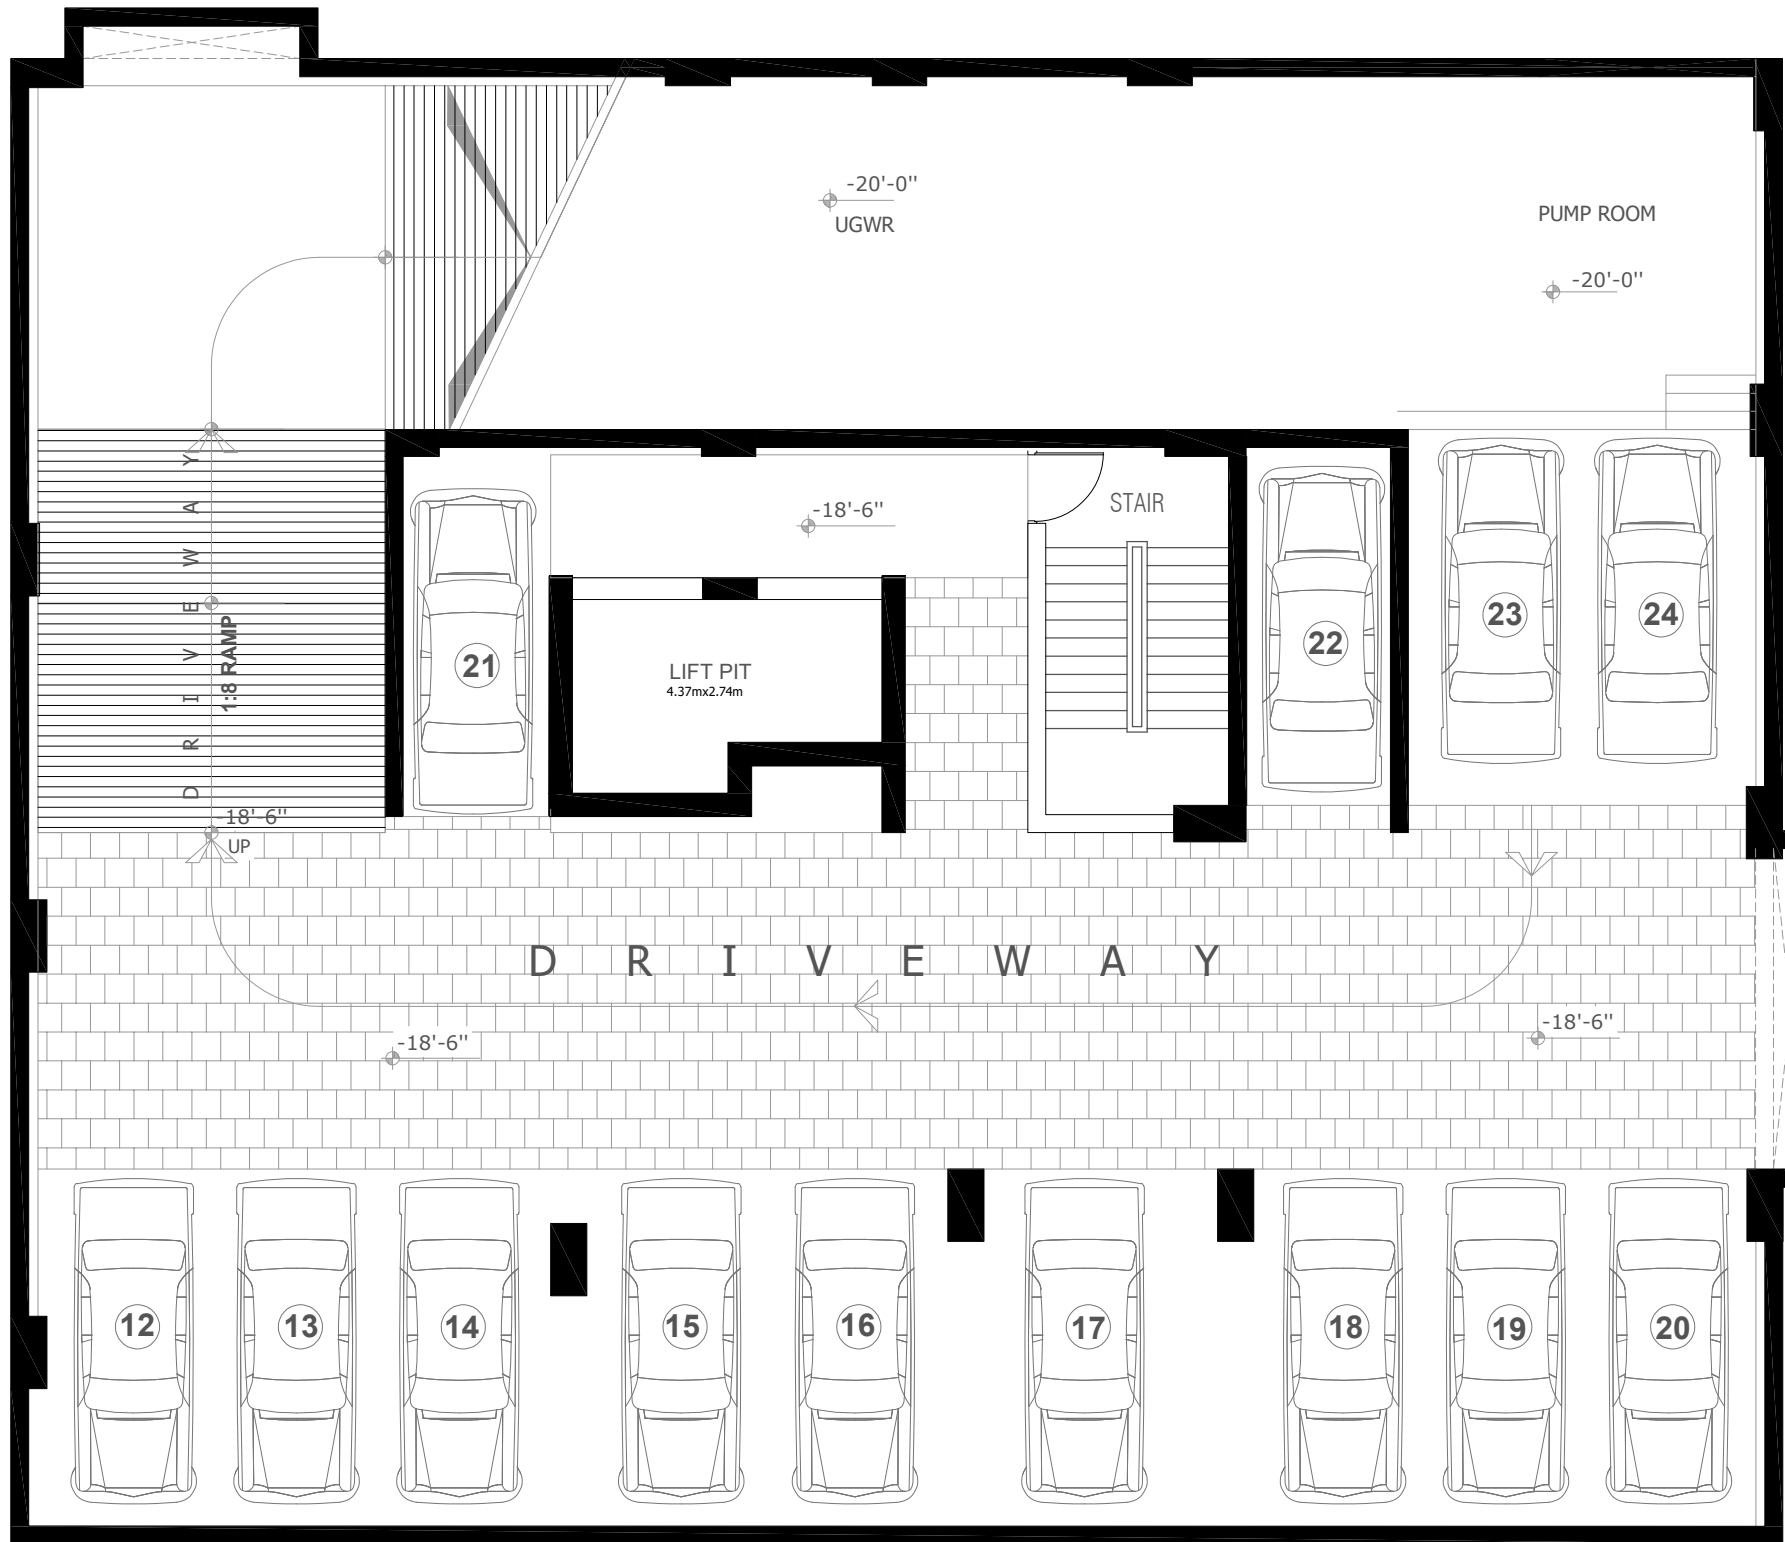



N
BASEMENT-2 LEVEL

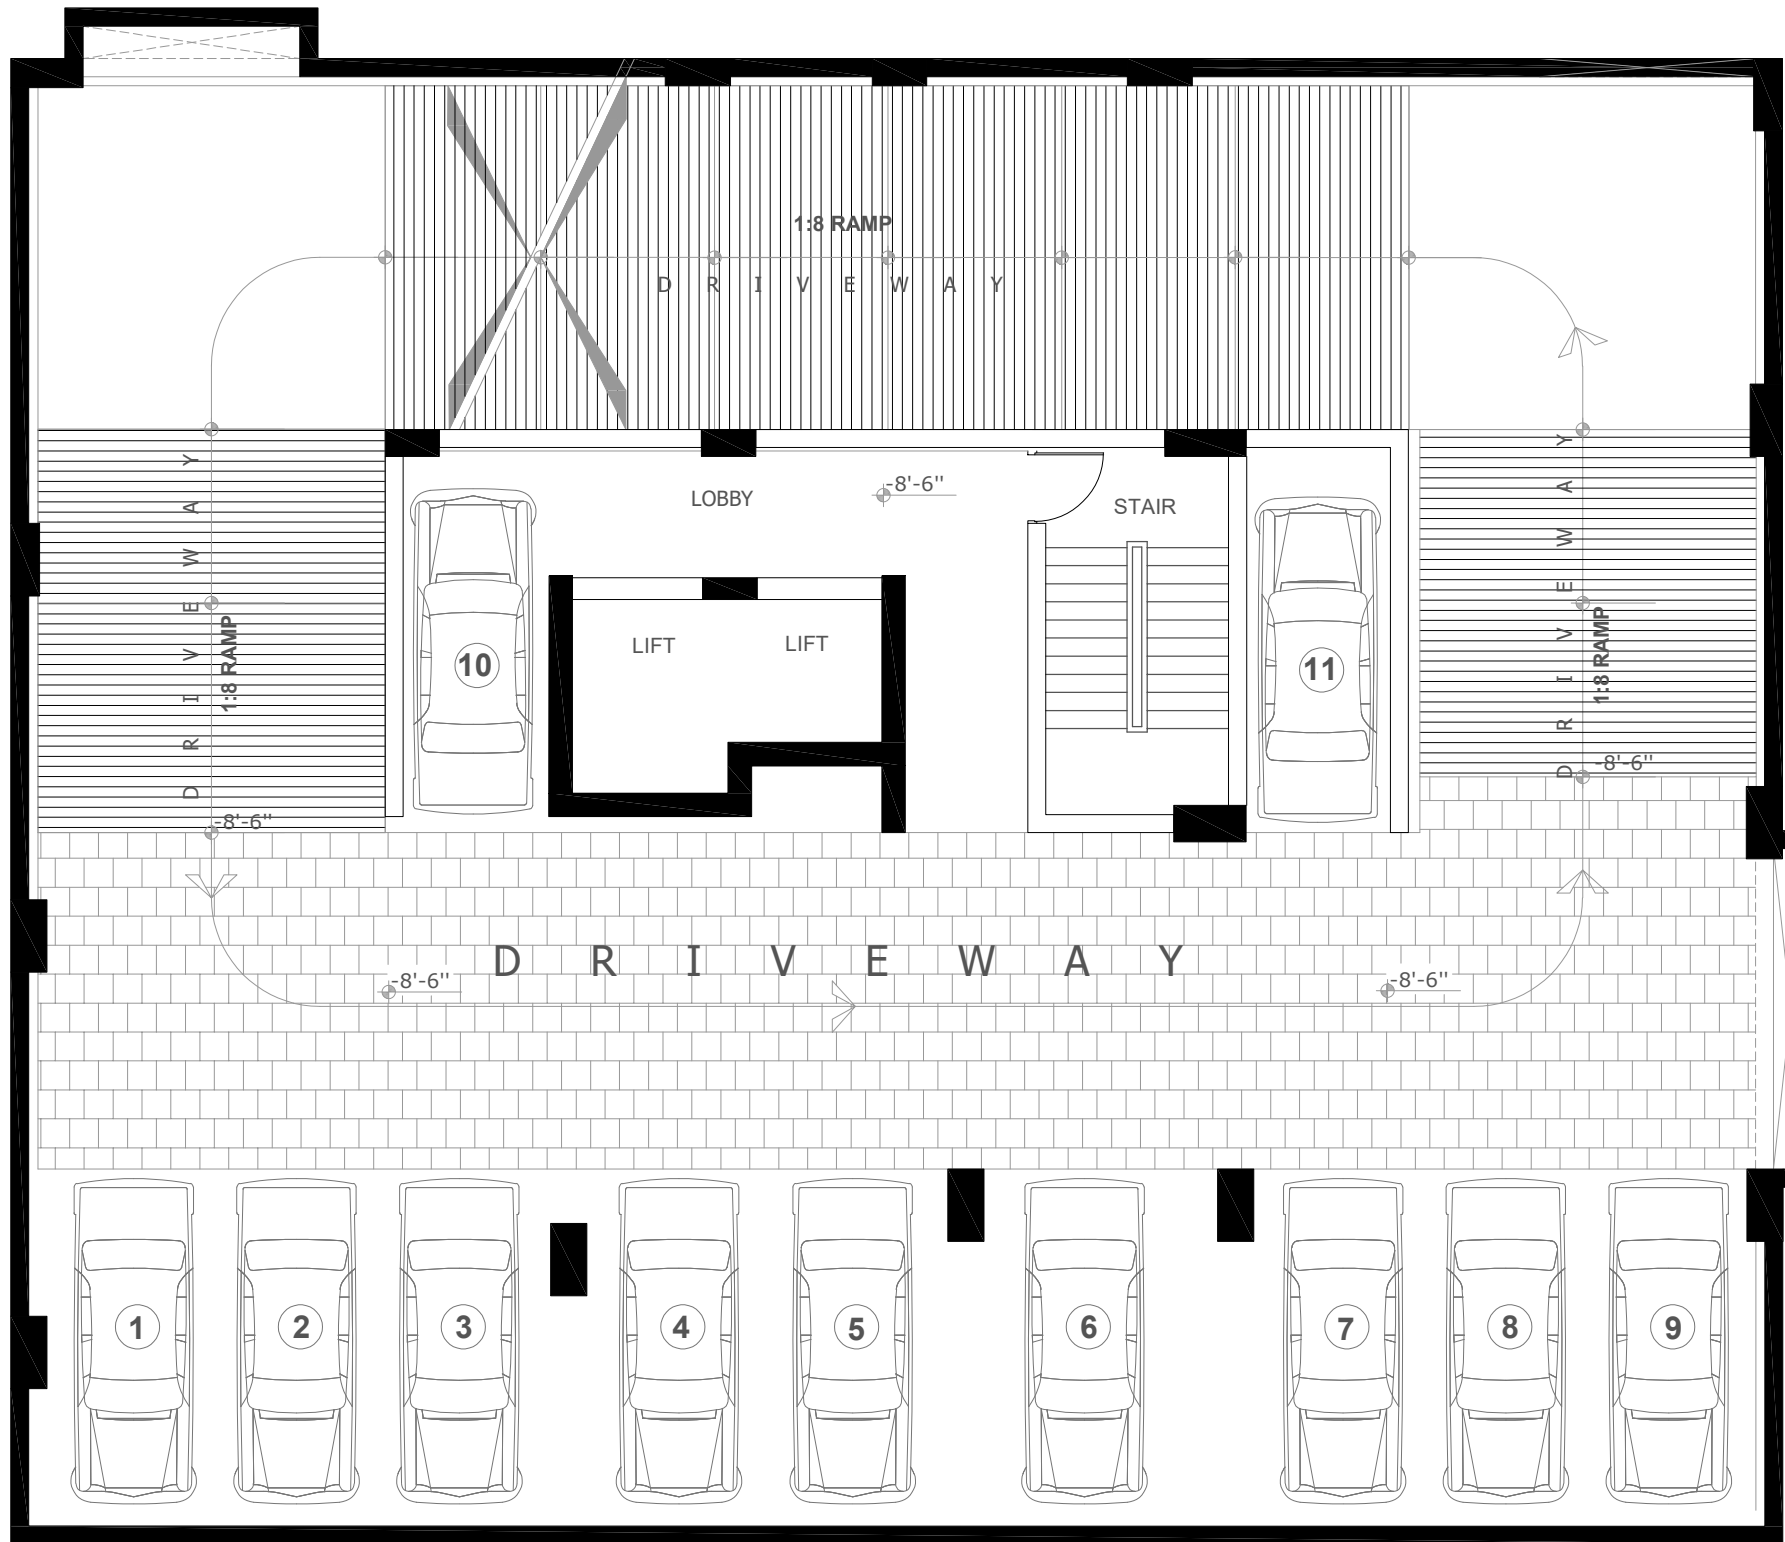

N

BASEMENT-1 LEVEL

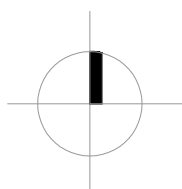

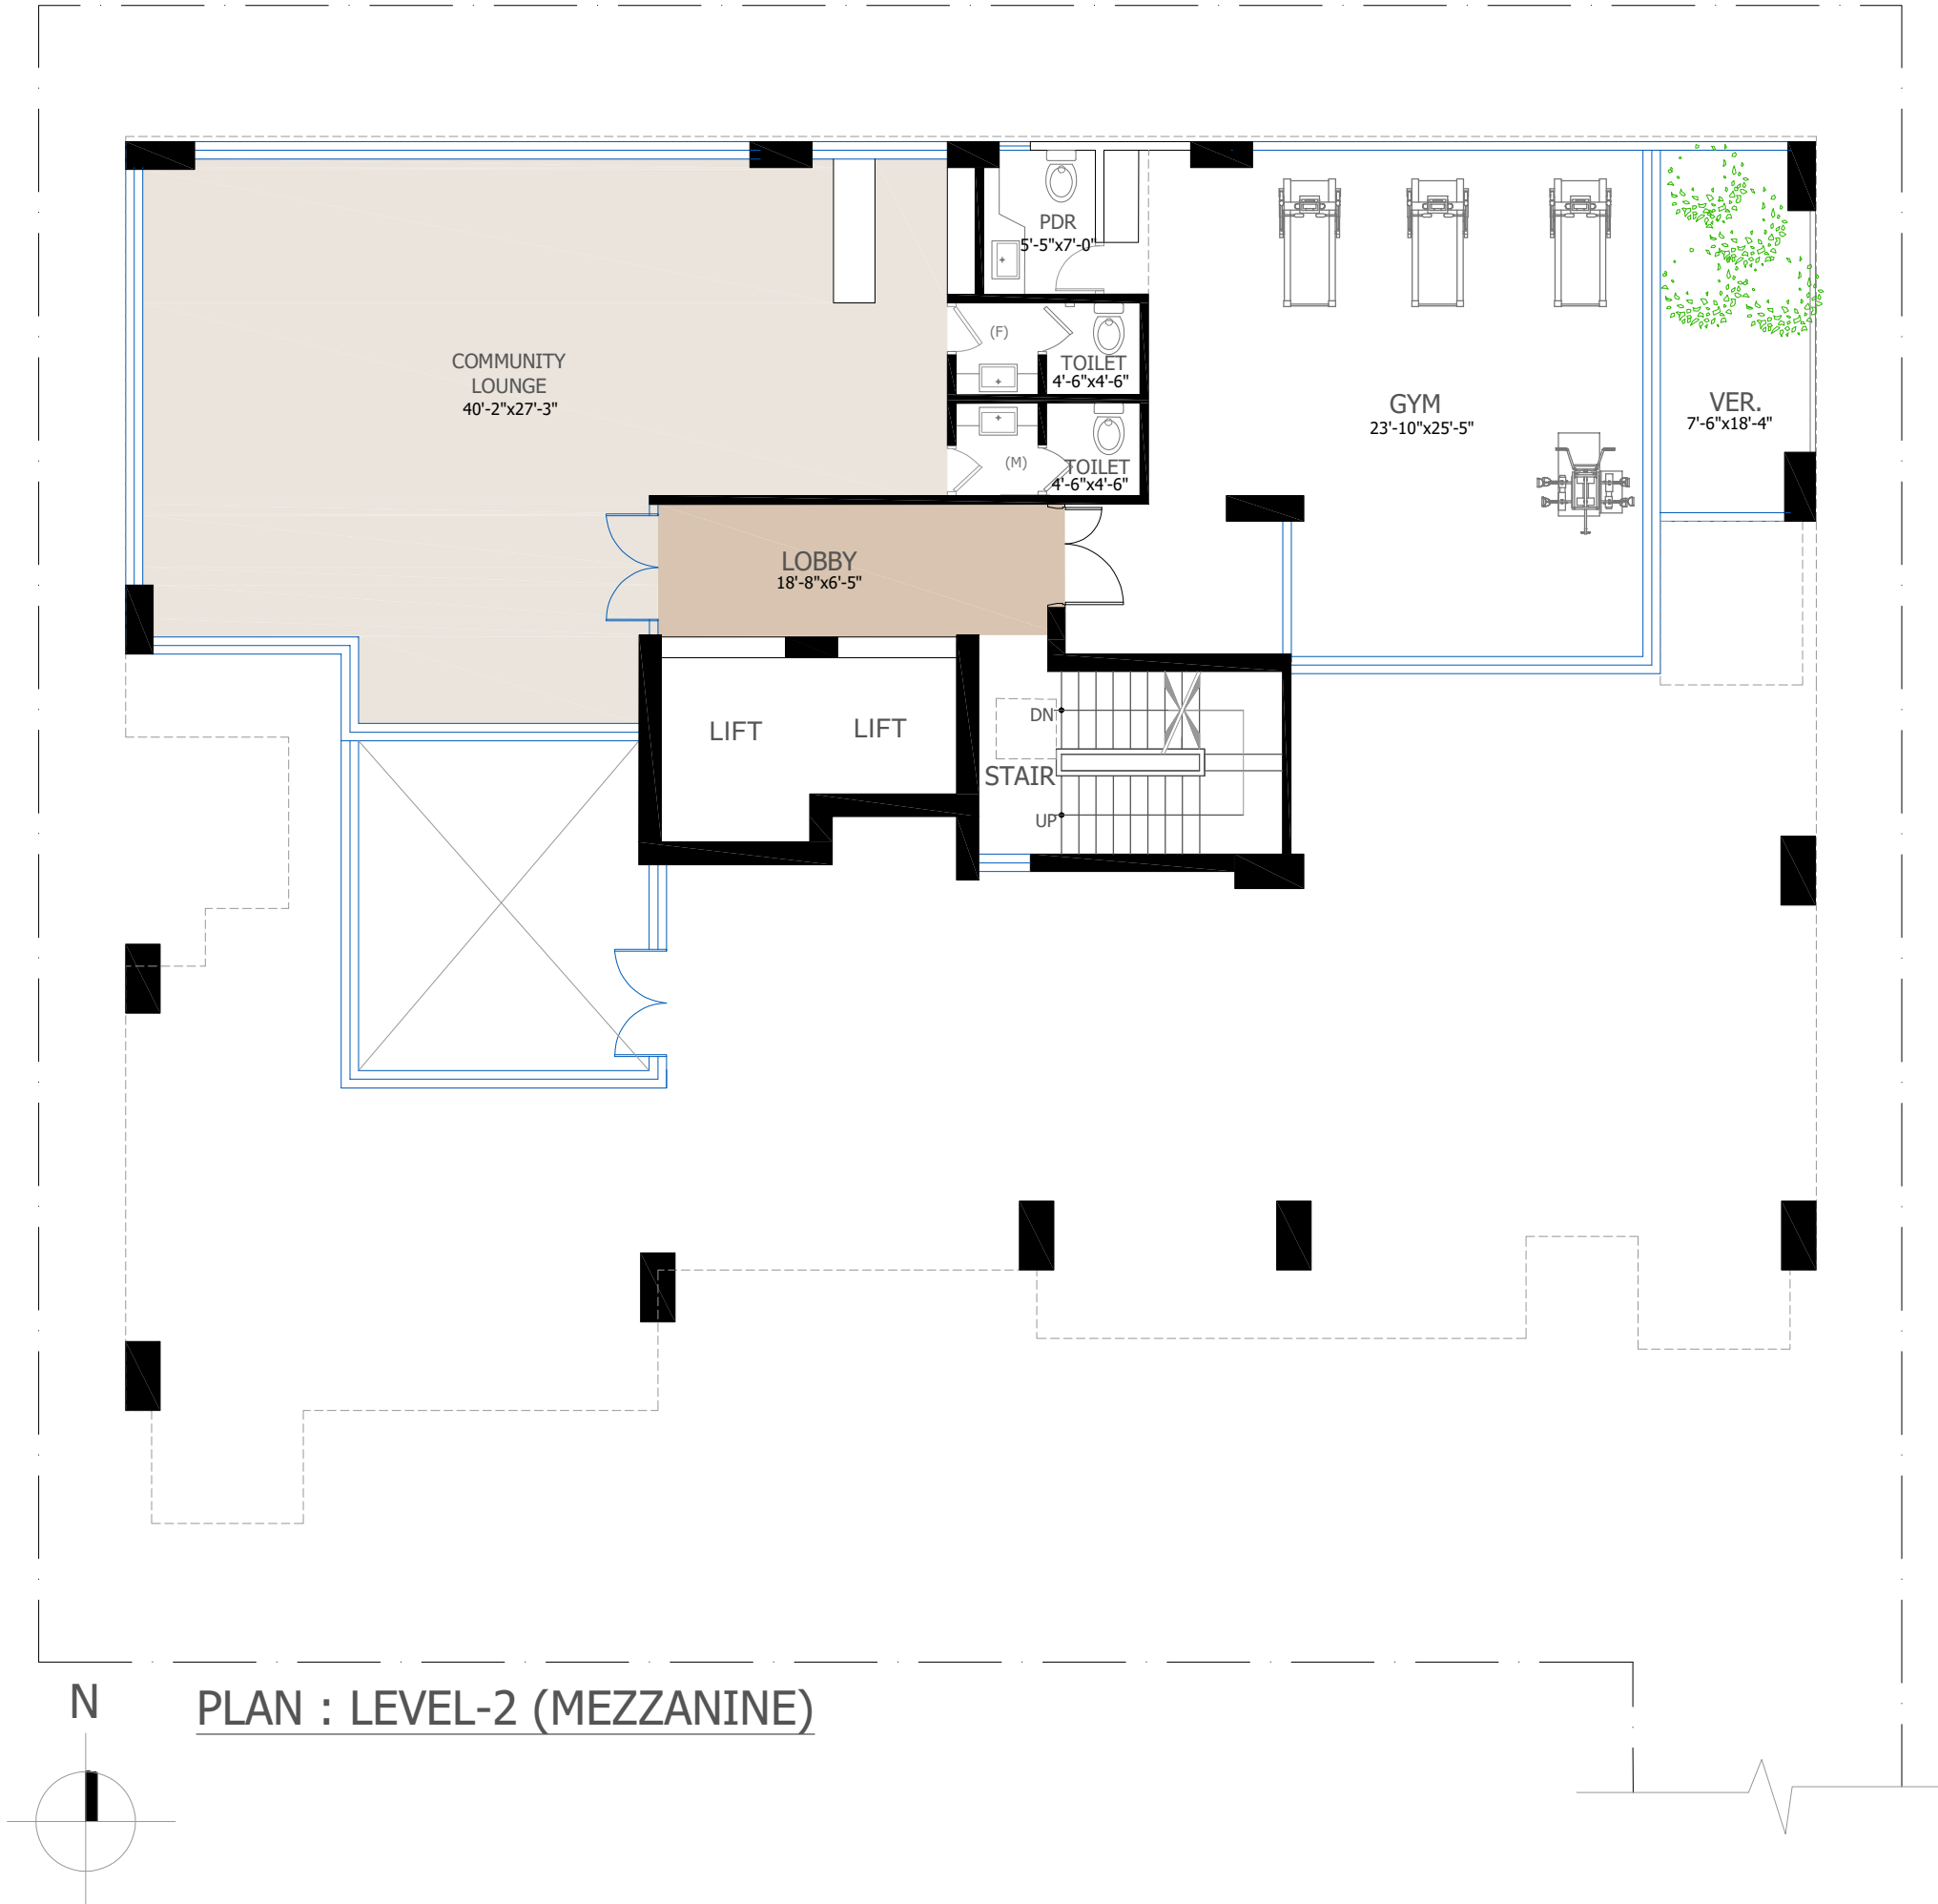



N

PLAN : LEVEL-3




N

PLAN : LEVEL-4






N PLAN : LEVEL-6

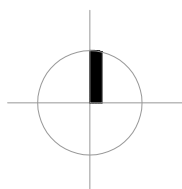



N PLAN : LEVEL-8

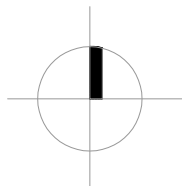

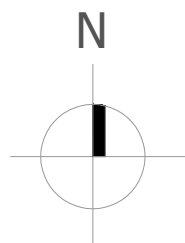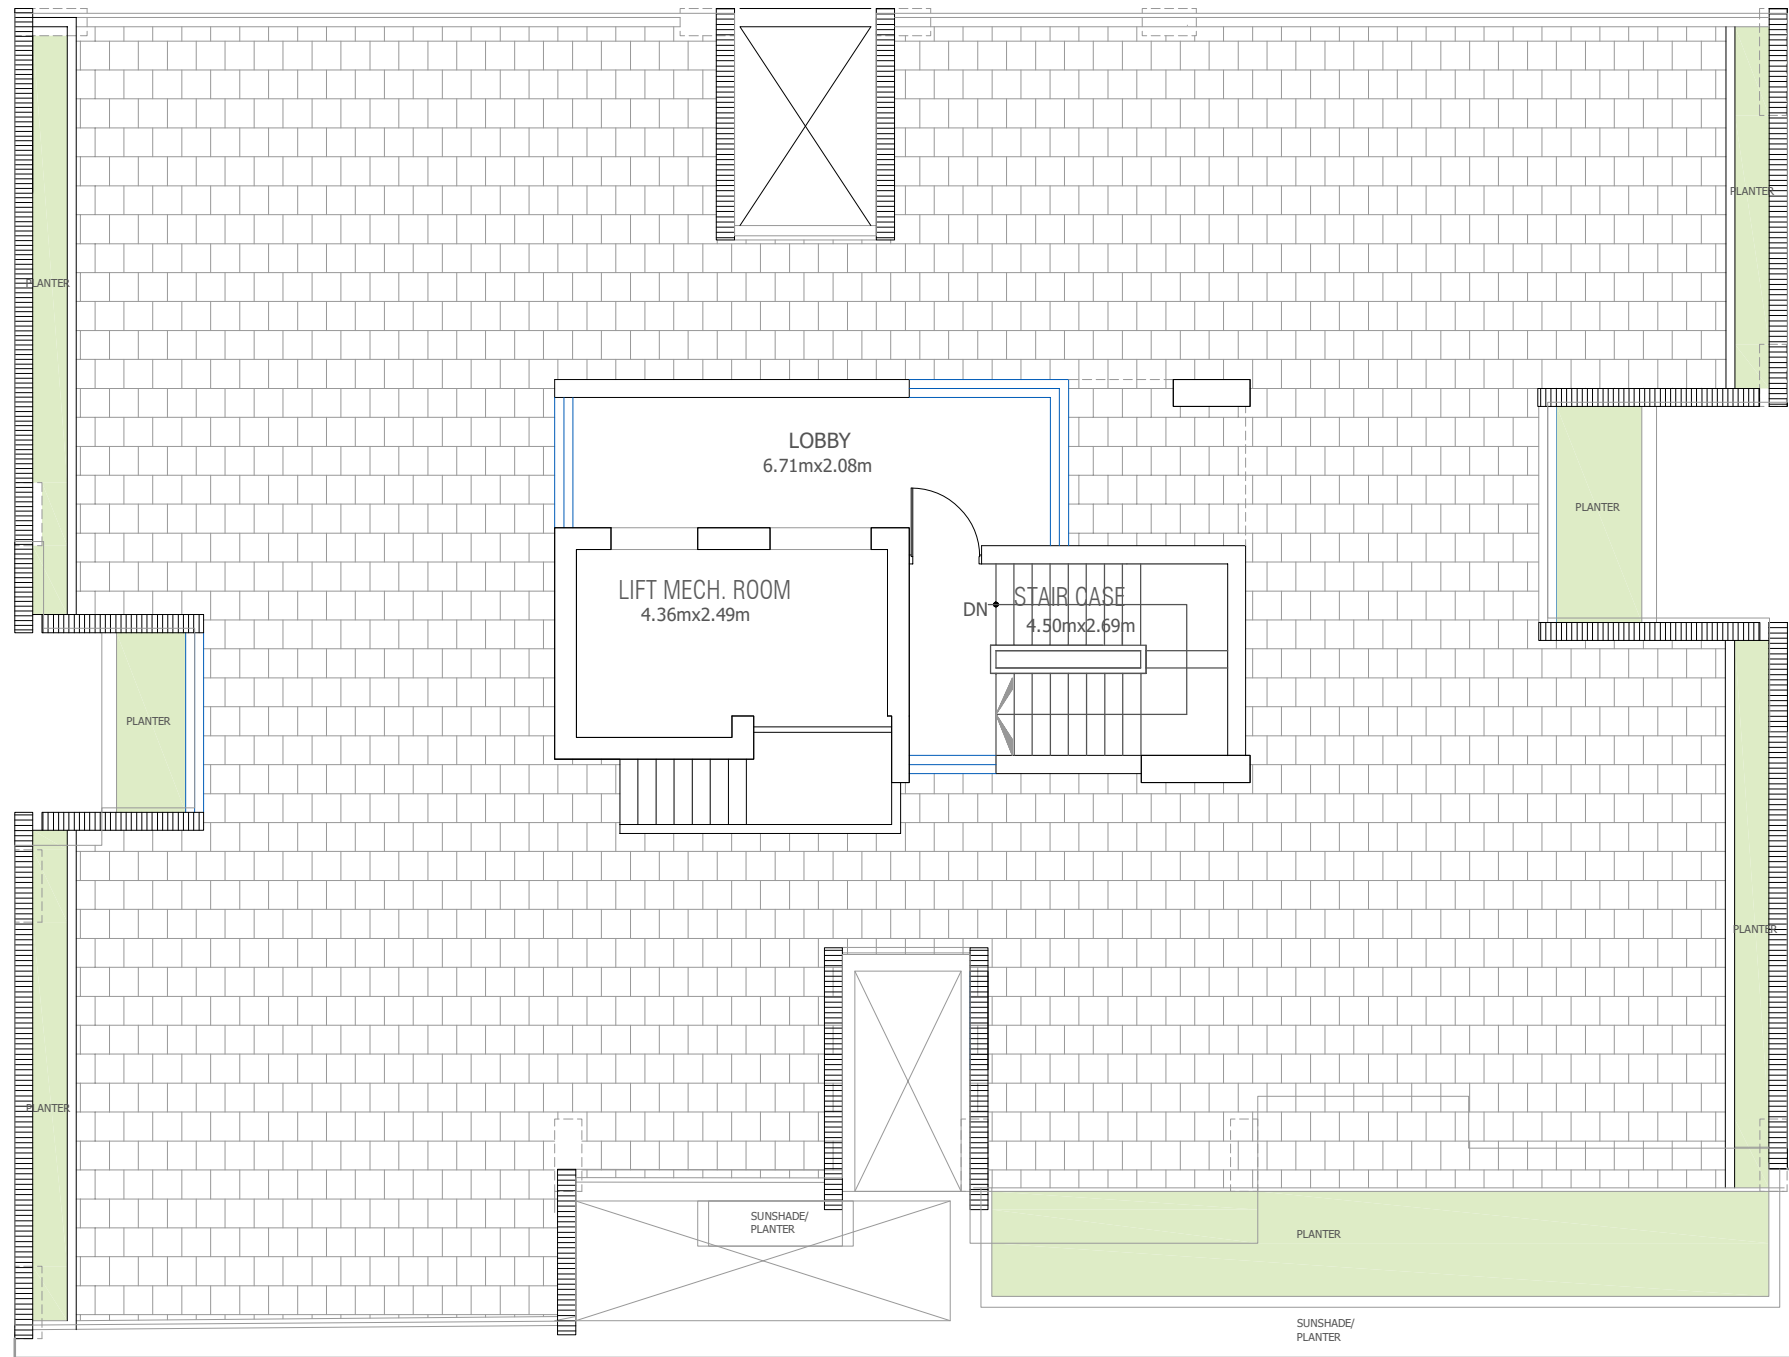

PLAN : ROOF LEVEL

